




5  
A2-1  
**LOUVER**  
NO SCALE:

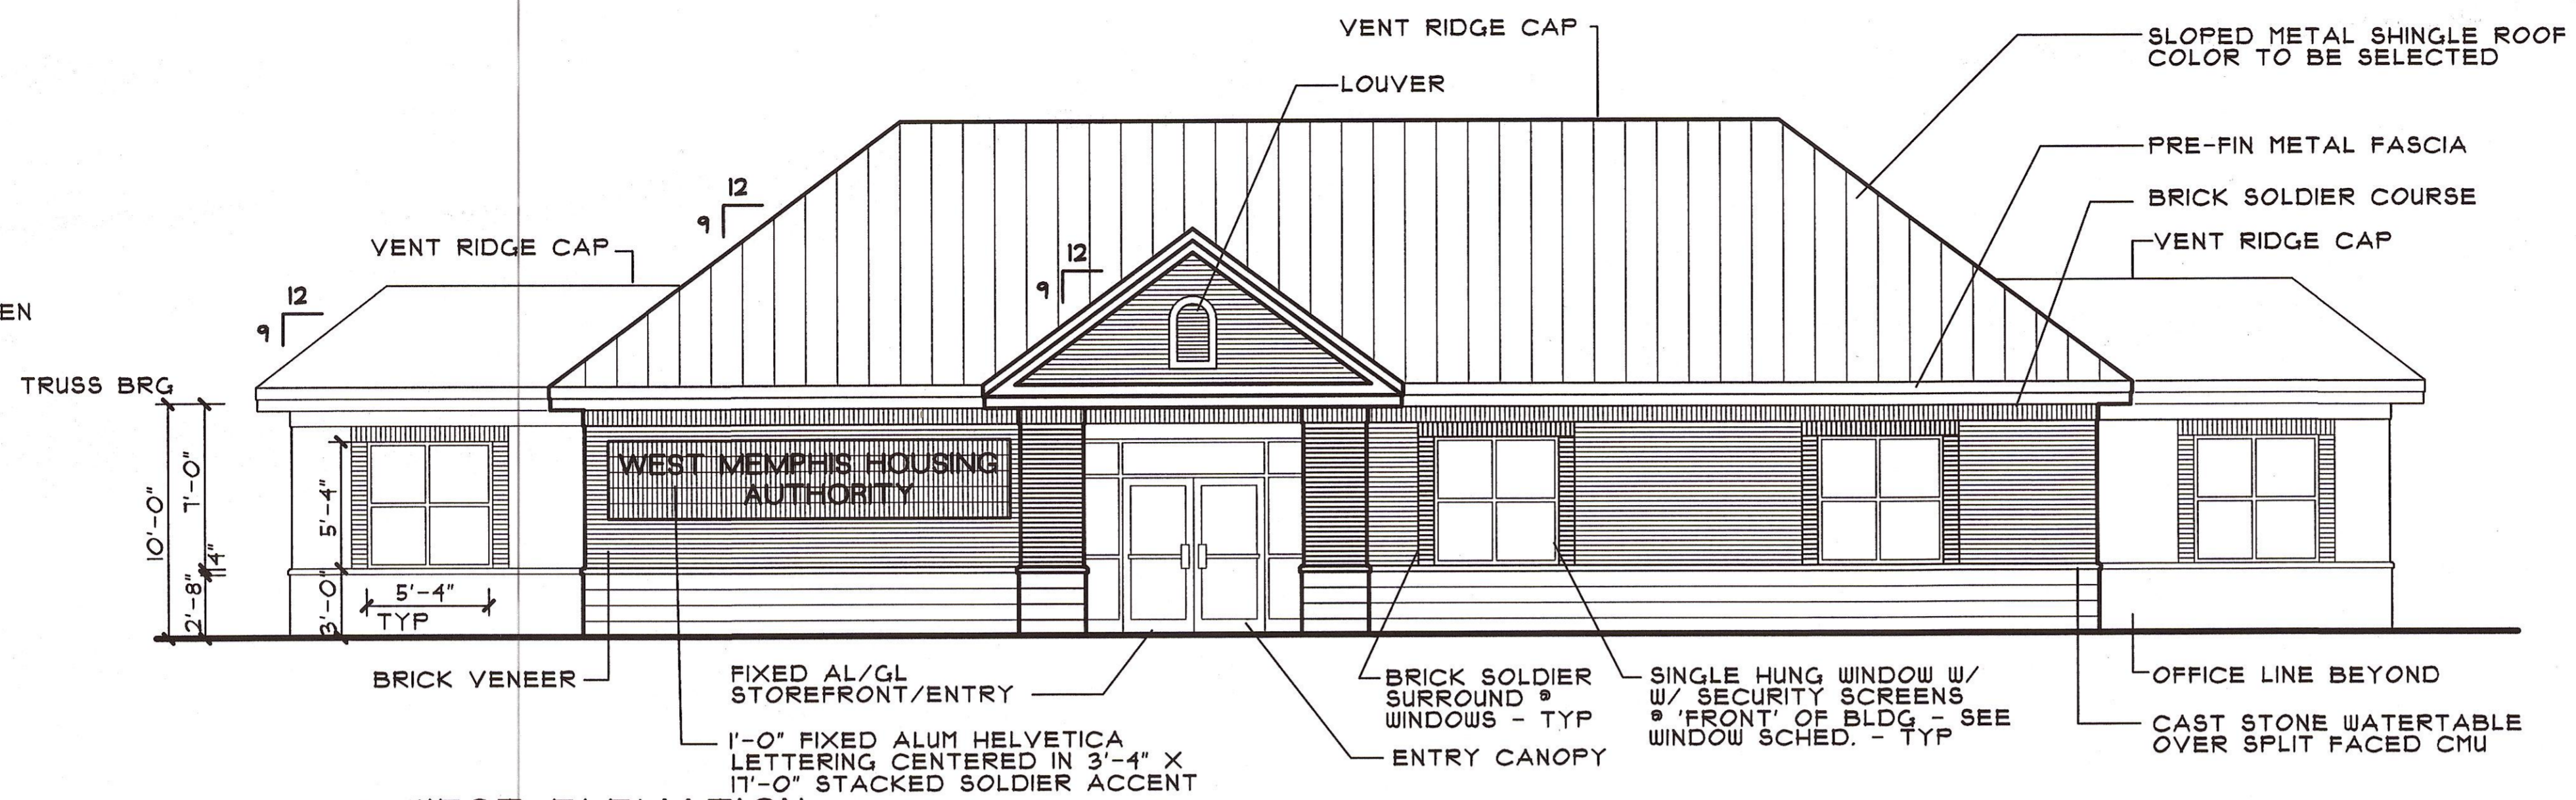


1  
A2-1  
**WEST ELEVATION**  
SCALE: 3/16" = 1'-0"

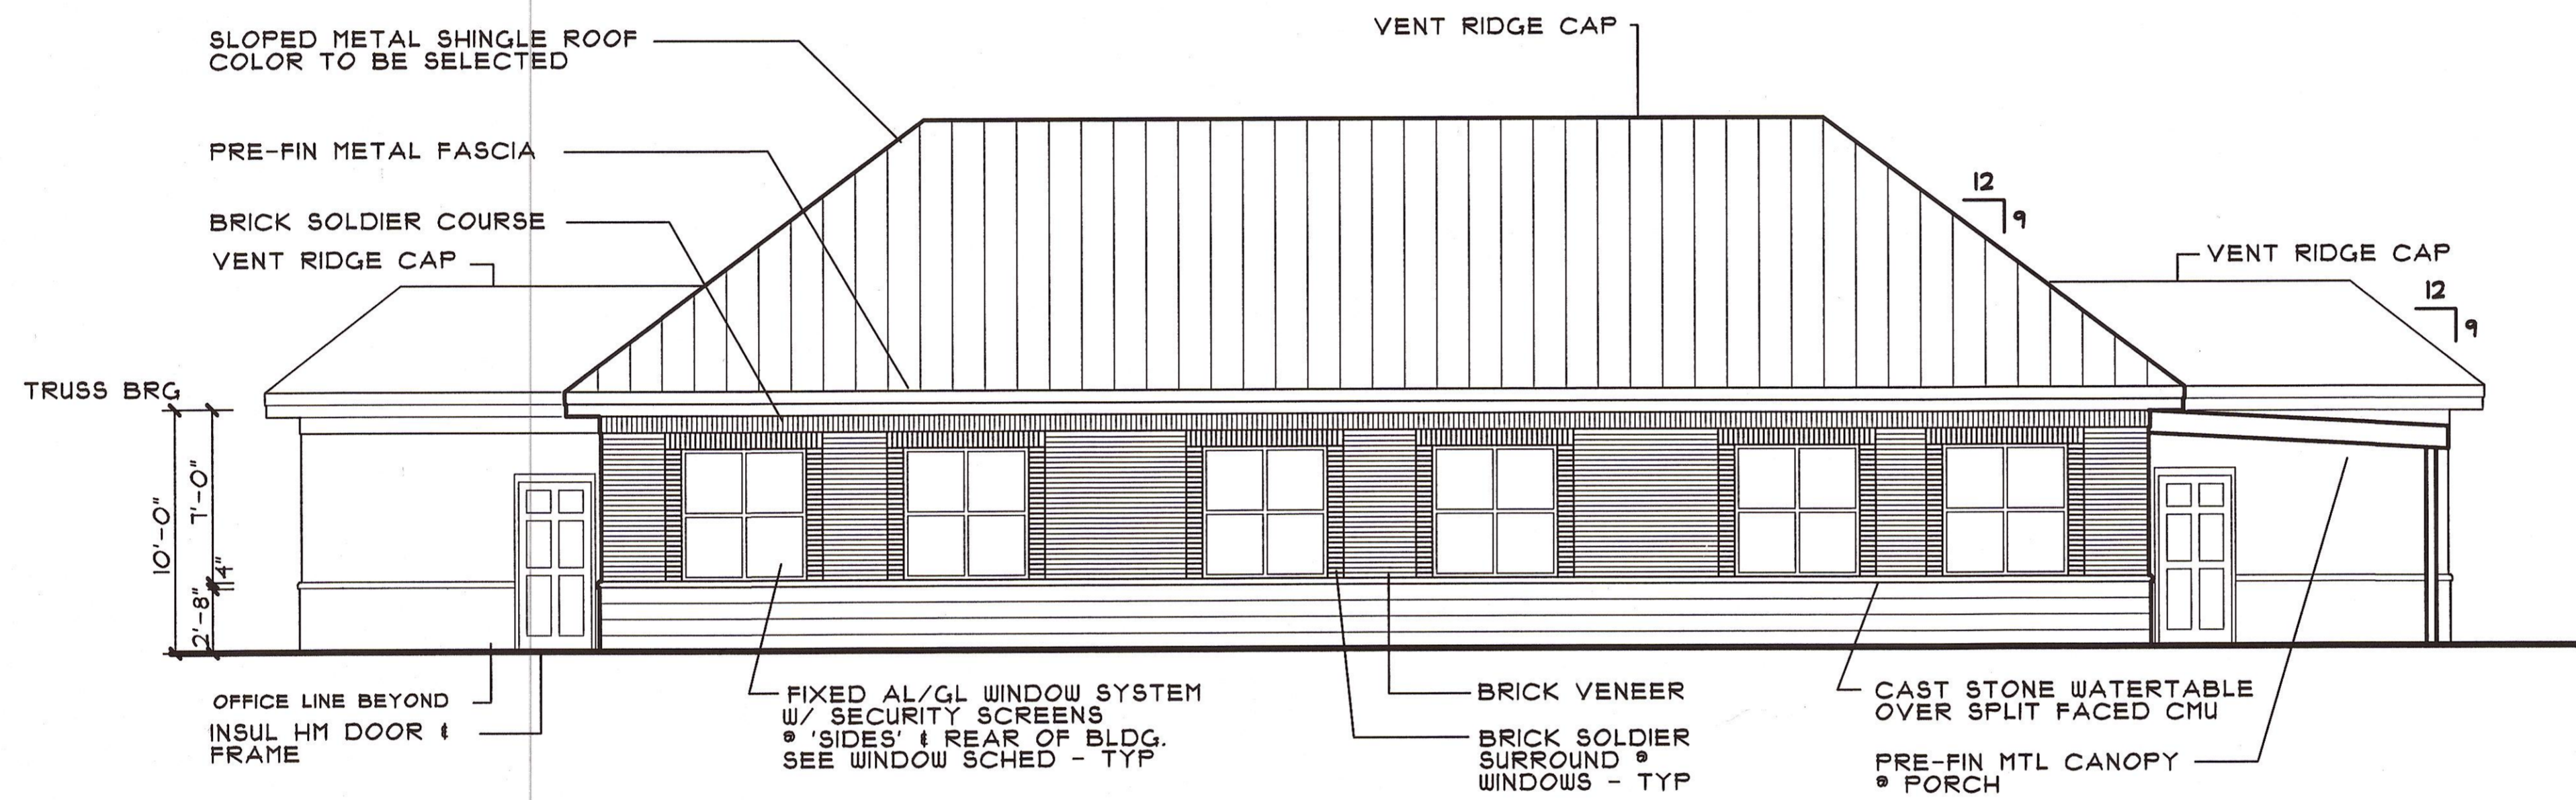

2  
A2-1  
**EAST ELEVATION**  
SCALE: 3/16" = 1'-0"

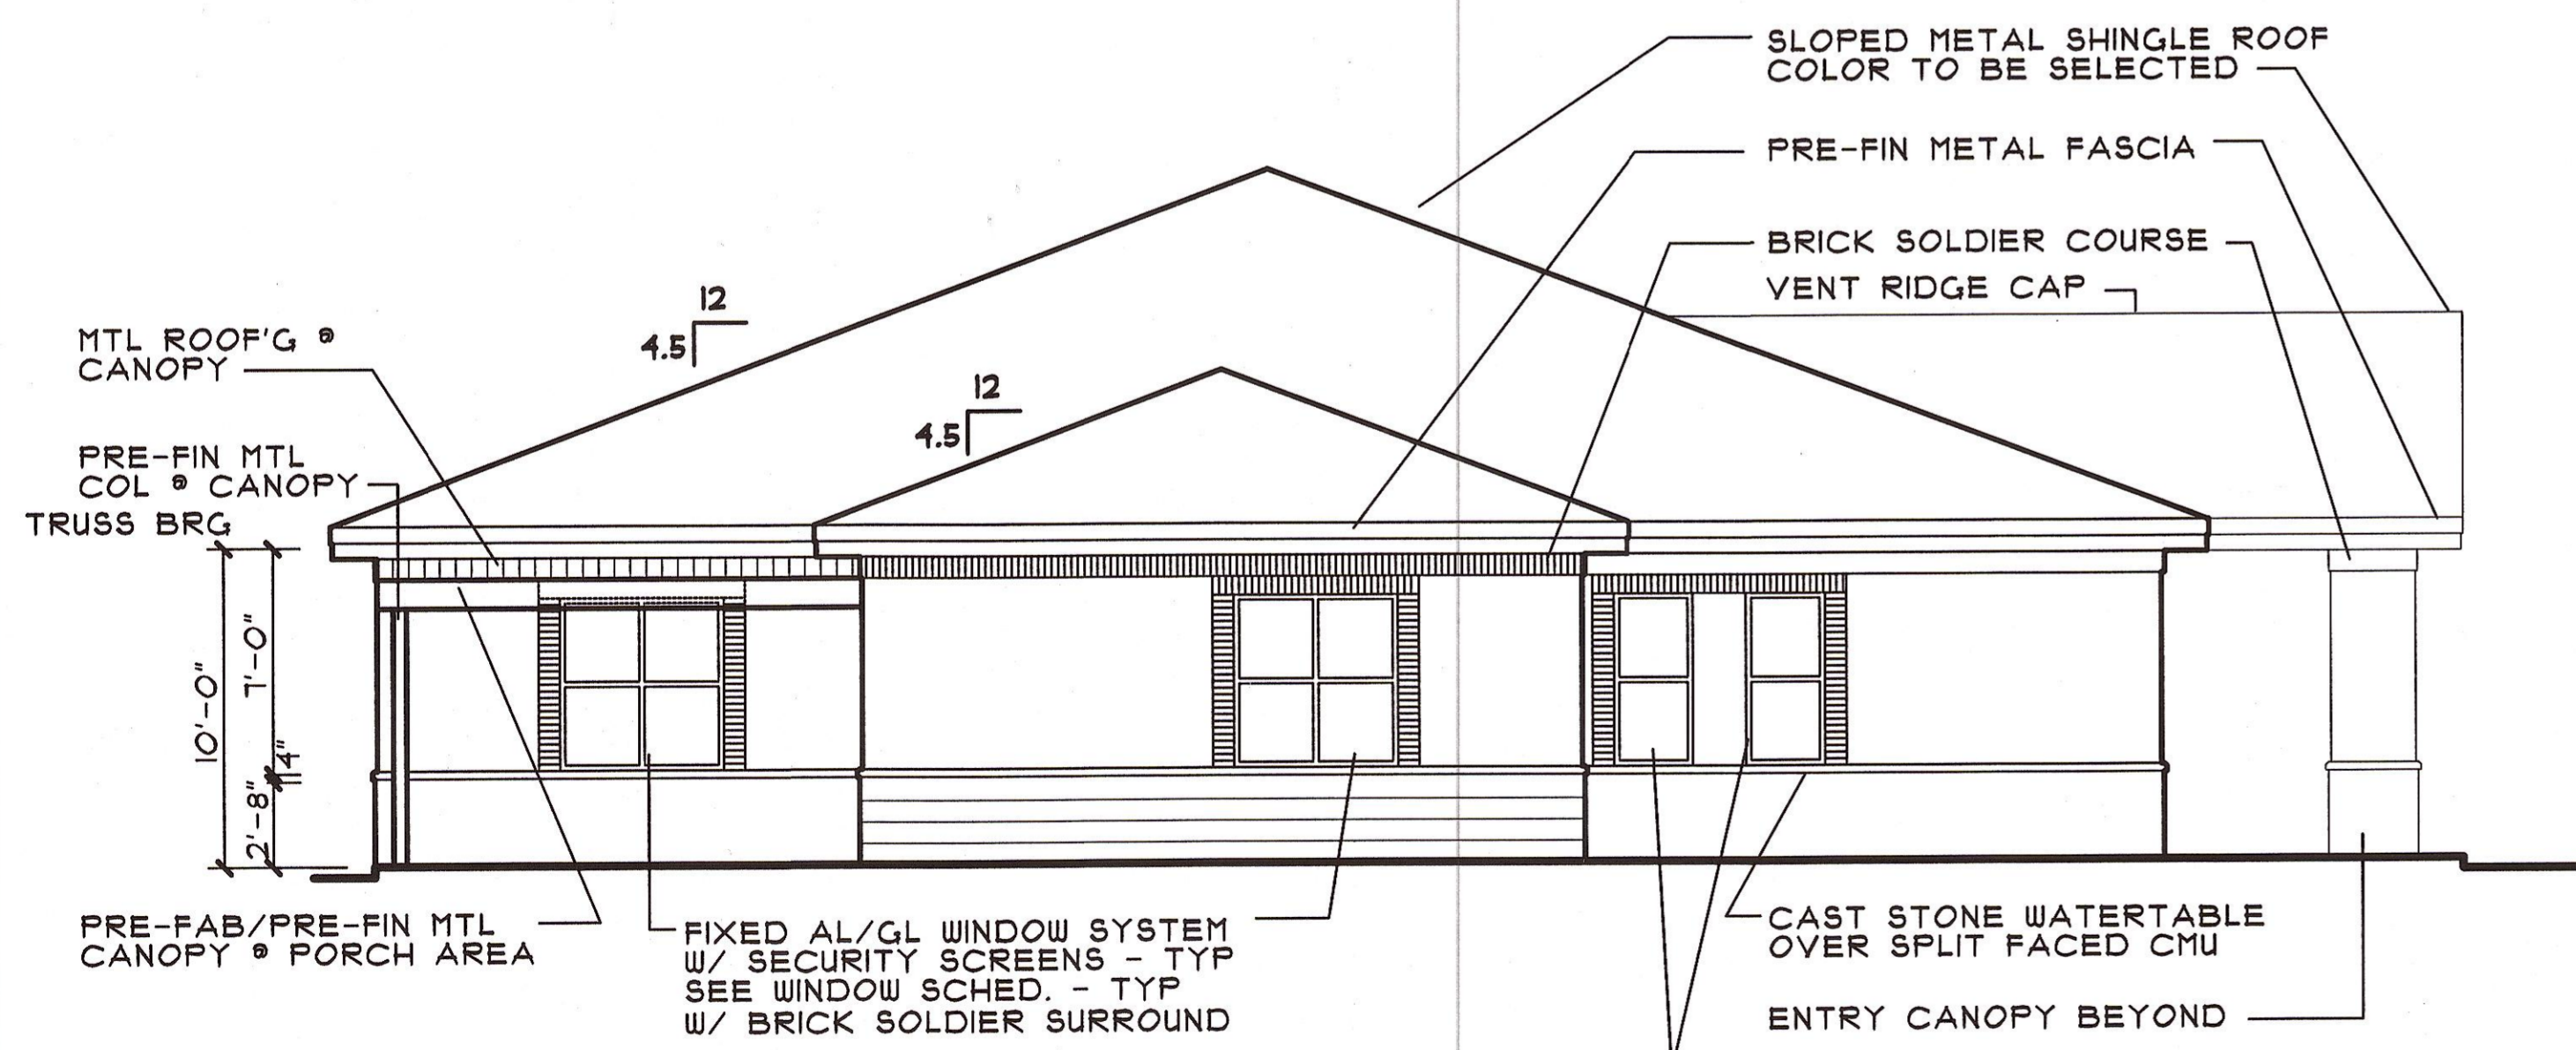

3  
A2-1  
**NORTH ELEVATION**  
SCALE: 3/16" = 1'-0"

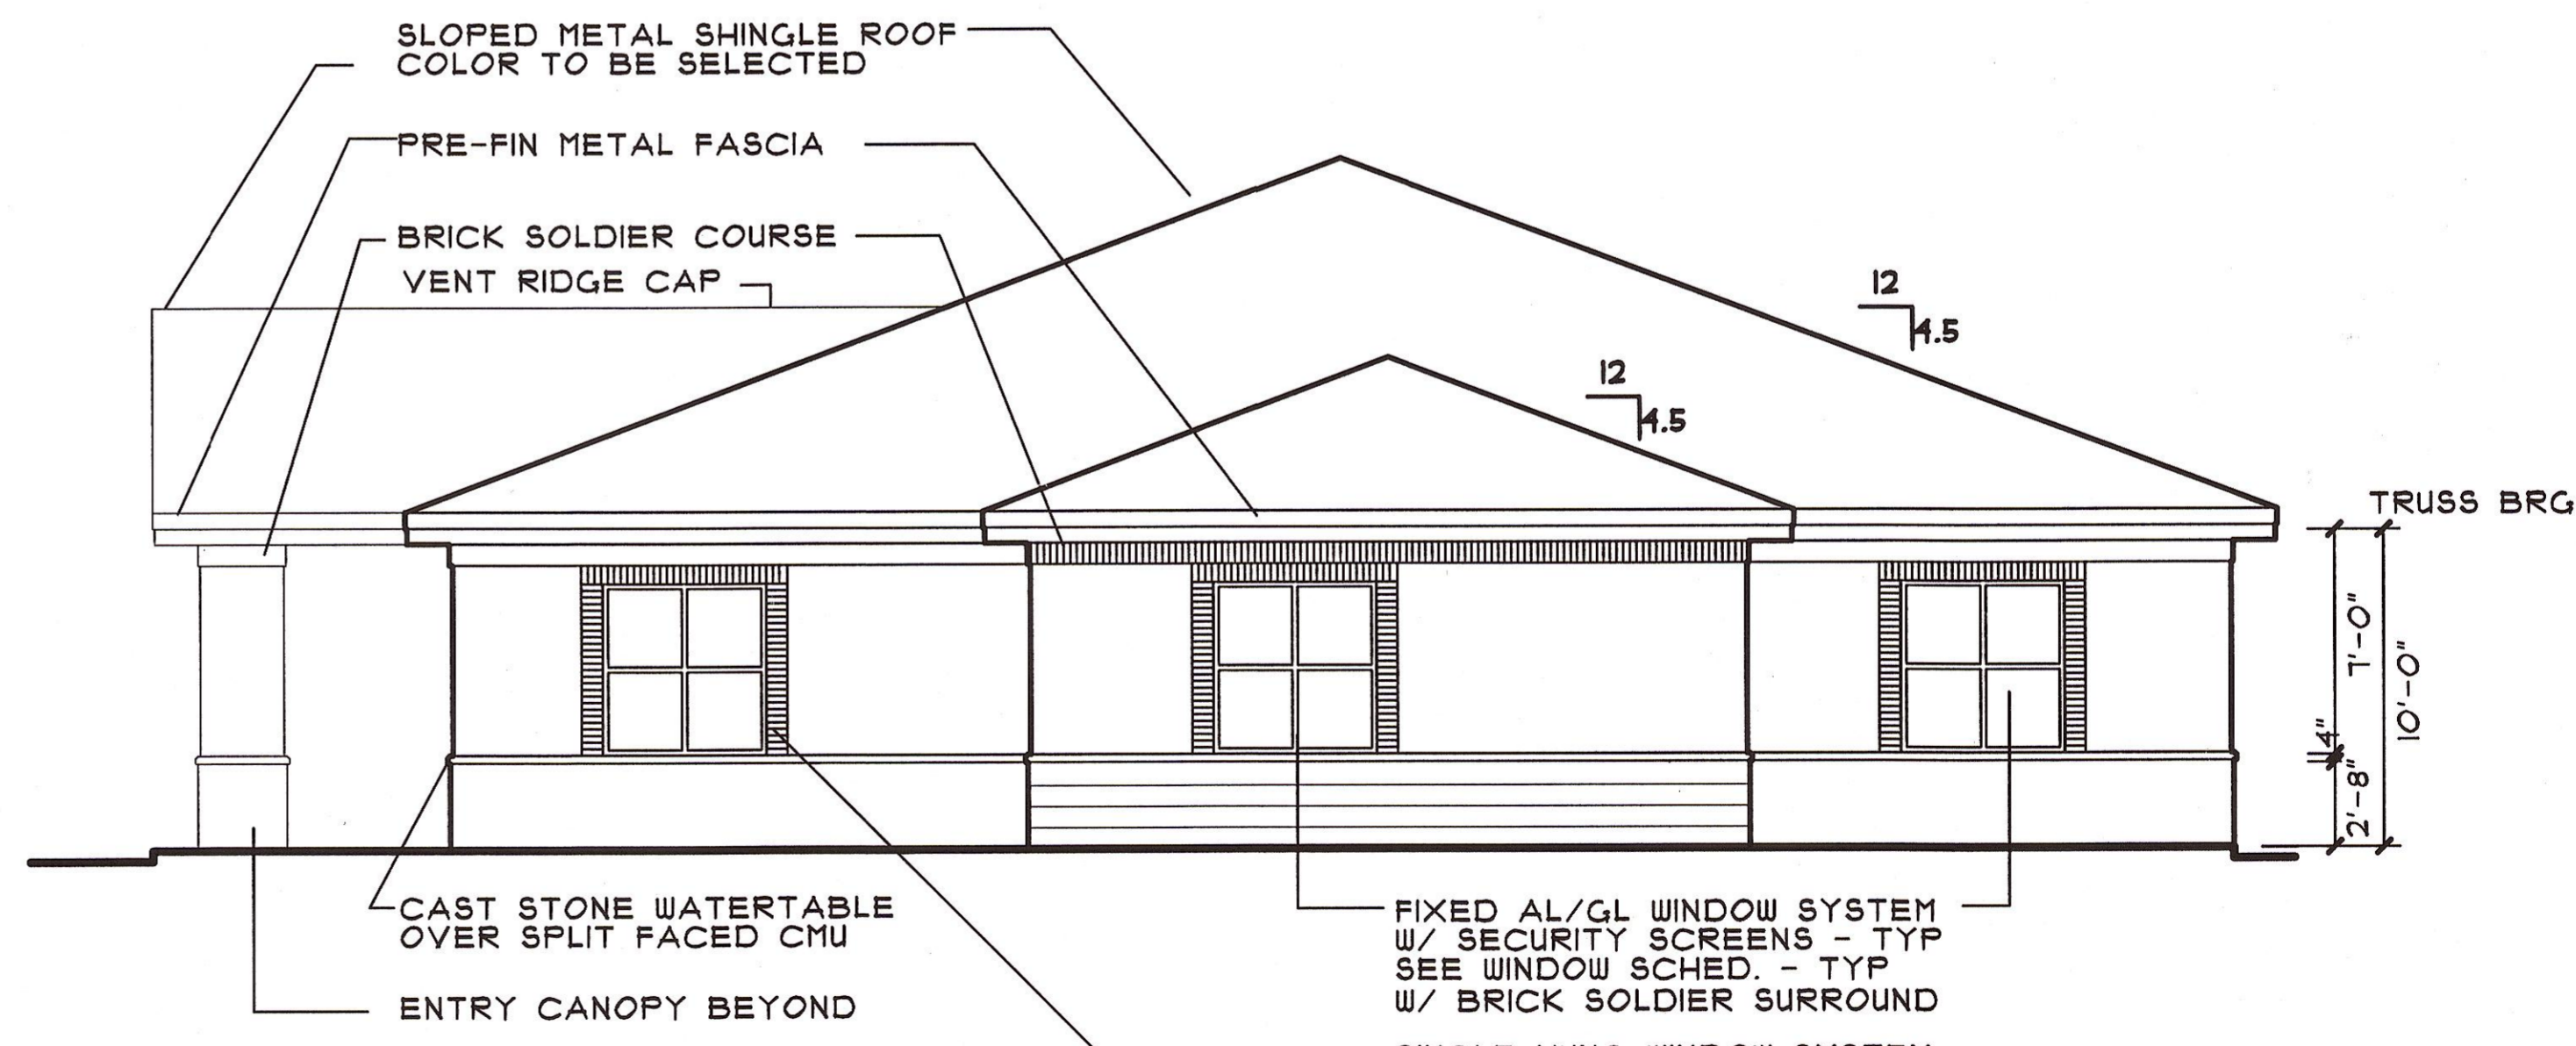


4  
A2-1  
**SOUTH ELEVATION**  
SCALE: 3/16" = 1'-0"

REVISIONS:


PROJECT #: 1115-30  
DATE: 11.06.09  
DRAWN BY:  
DESIGNER:  
CHECKED BY:

**Ledford Engineering & Planning, LLC**

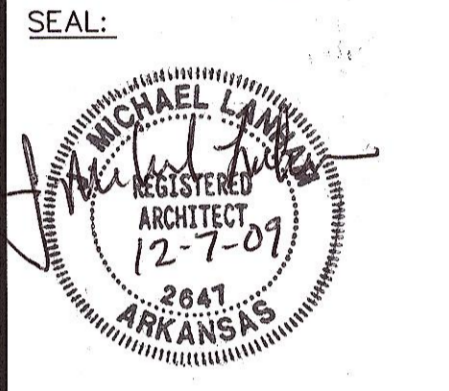

**JML**  
Architecture · Planning  
Construction Administration  
3992 Davies Manor Dr.  
Bartlett, Tennessee 38138  
PH: 901/371-9999

EXTERIOR ELEVATIONS  
2009 CAPITAL RECOVERY PROGRAM  
NEW OFFICE BUILDING  
AR 31502450109  
WEST MEMPHIS HOUSING AUTHORITY  
WEST MEMPHIS, ARKANSAS

SHEET NUMBER:  
**A2-1**  
OF . SHEETS  
DESCRIPTION: