

Ledford


Engineering and Planning, LLC

5567 Commander Dr., Ste 105
 Arlington, Tennessee 38002
 901-867-5220
 Fax: 901-867-5331
 E-Mail: kledford@ledfordep.com

PLAN & ELEVATIONS
 1208-26 GALLOWAY HOUSING AUTHORITY
 FIRE DAMAGED 4 BEDROOM DWELLING UNIT
 GALLOWAY, TN


SHEET NUMBER:
 A-1

PROJECT:
 LEP: 1208-26

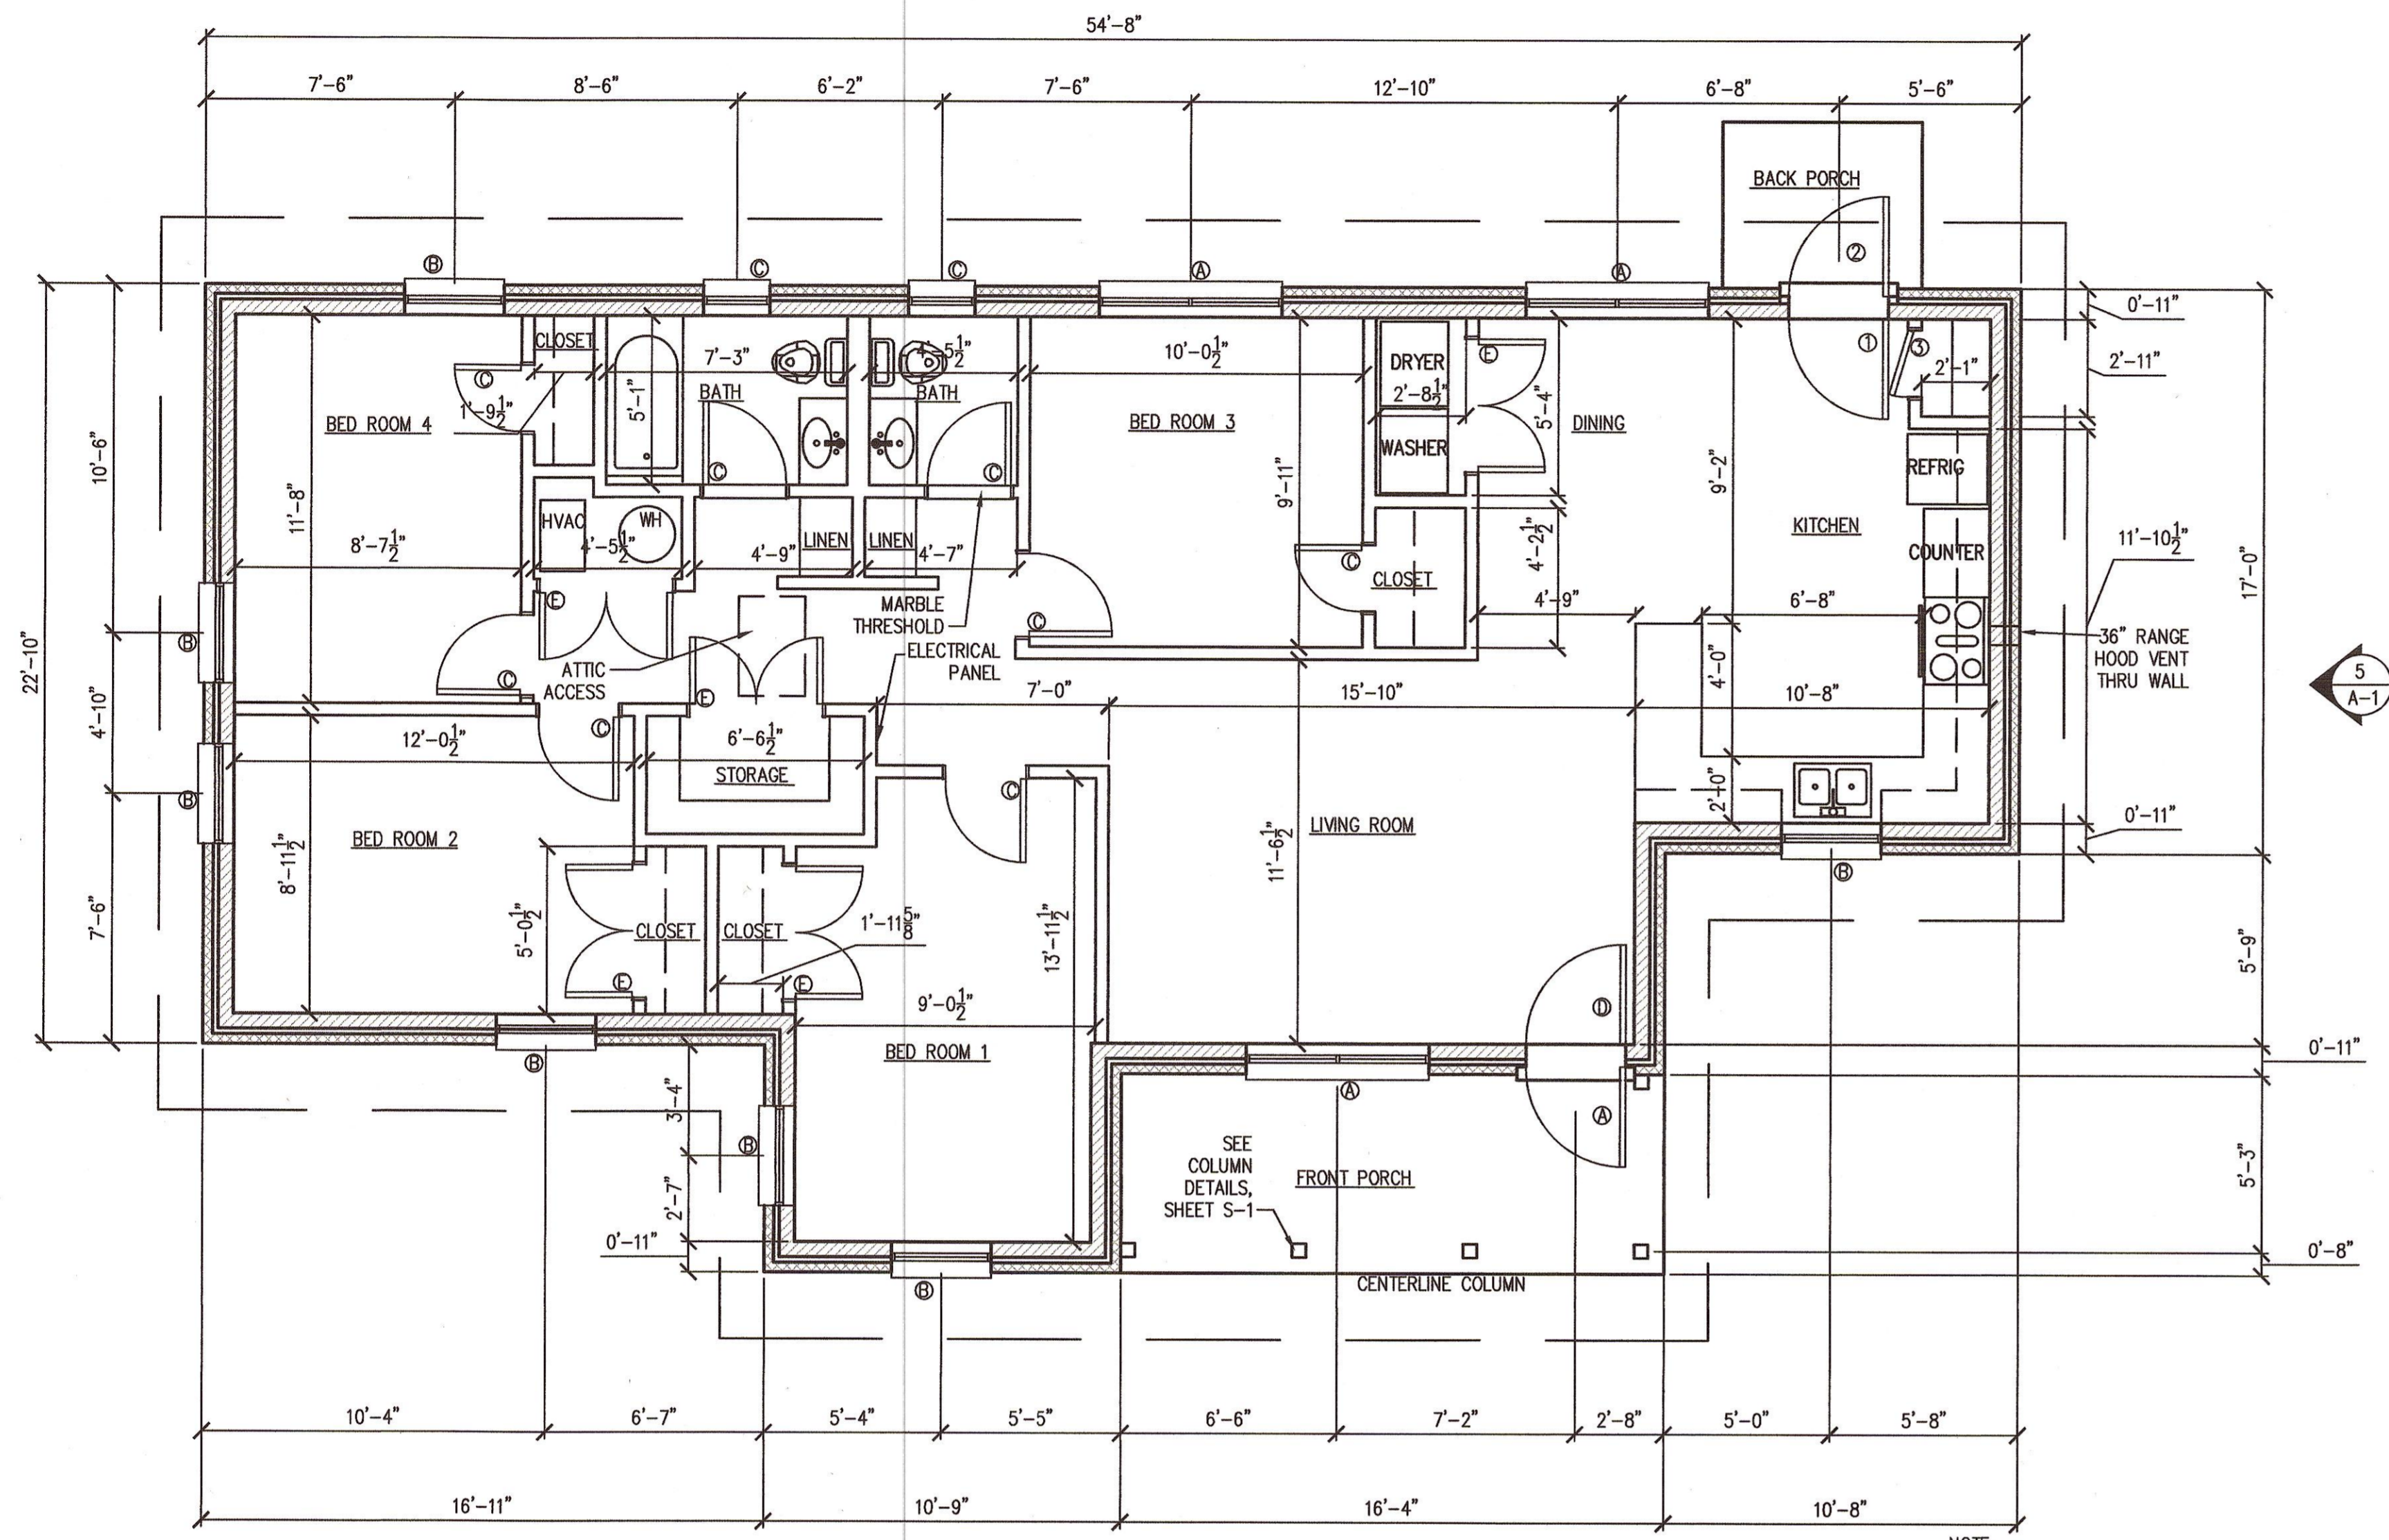


NOTE:
 1) THE INTENT FOR THE BLDG. IS TO MATCH EXISTING BLDGS. OF THE SAME FLOOR PLAN WITHIN THIS DEVELOPEMNT.
 2) INTERIOR WALLS ARE NOMINAL 4-1/2" UNLESS OTHERWISE NOTED.


1 FLOOR PLAN
 1/4" = 1'-0"

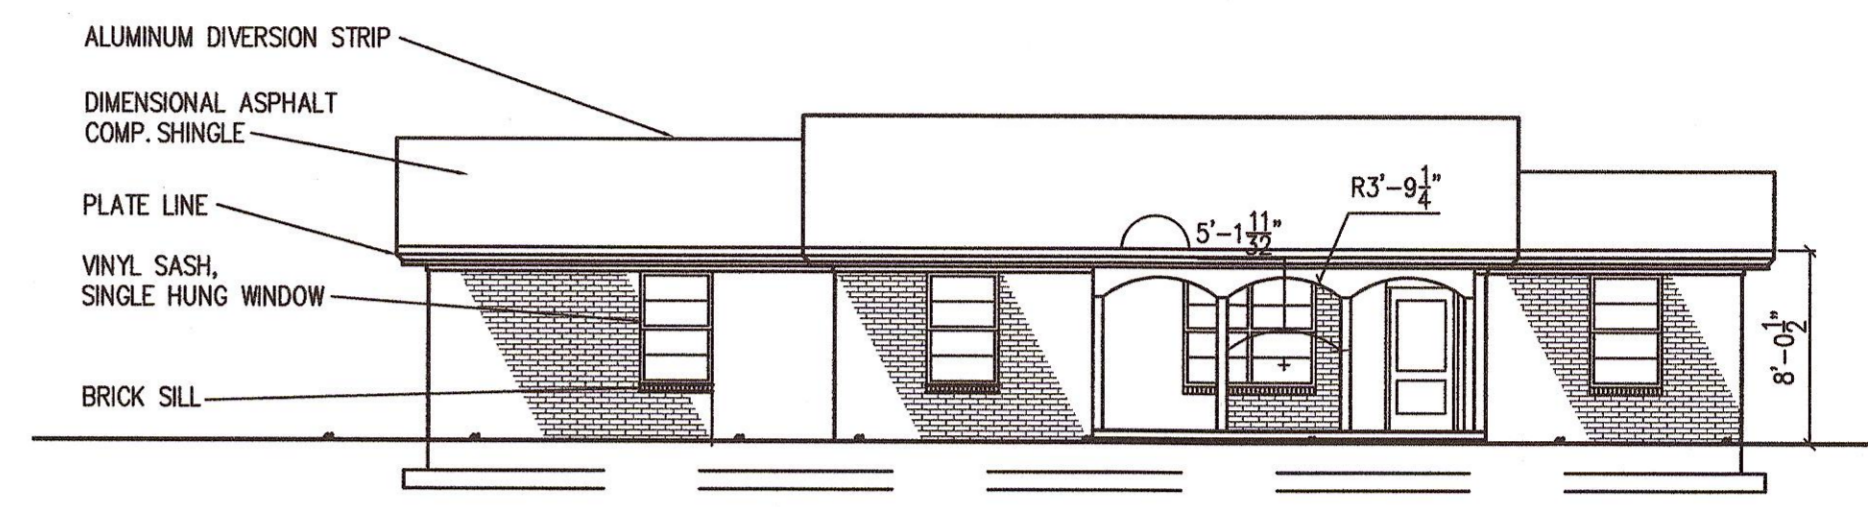


2 ELEVATION
 1/8" = 1'-0"

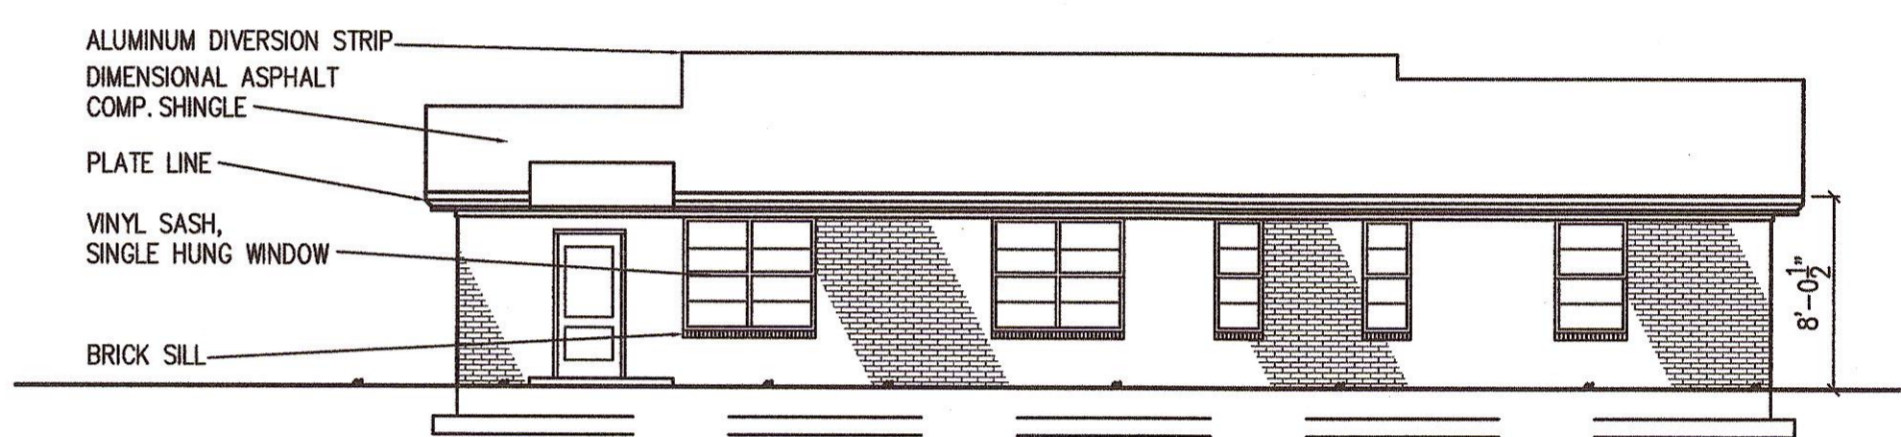


3 ELEVATION
 1/8" = 1'-0"

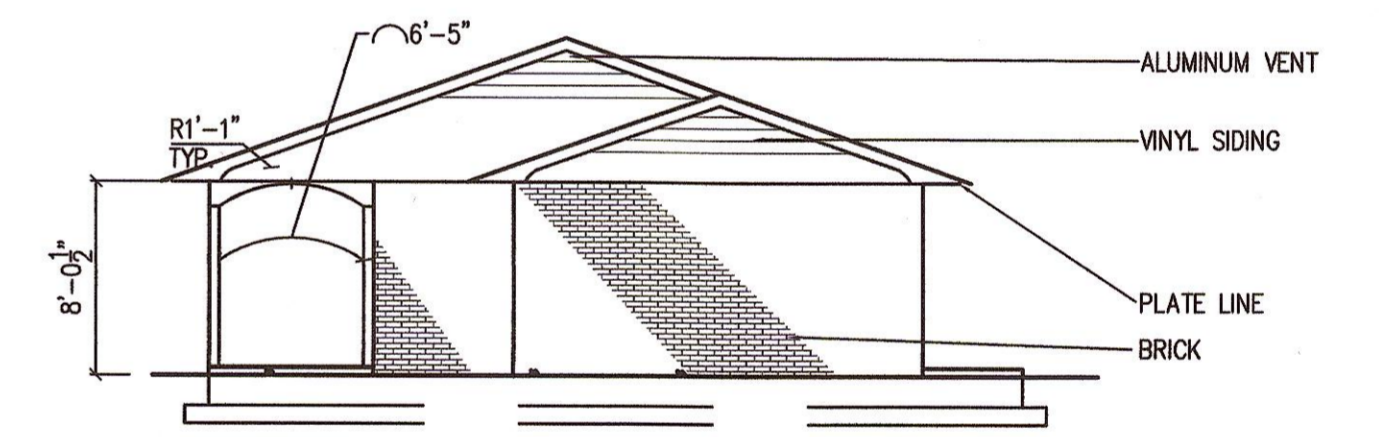

4 ELEVATION
 8" = 1'-0"

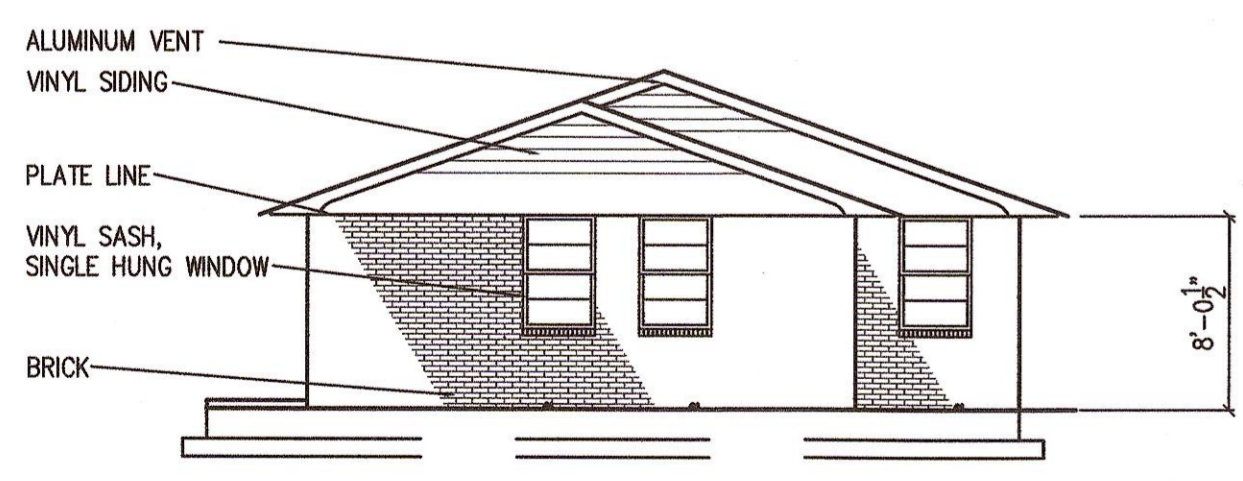

5 ELEVATION
 1/8" = 1'-0"

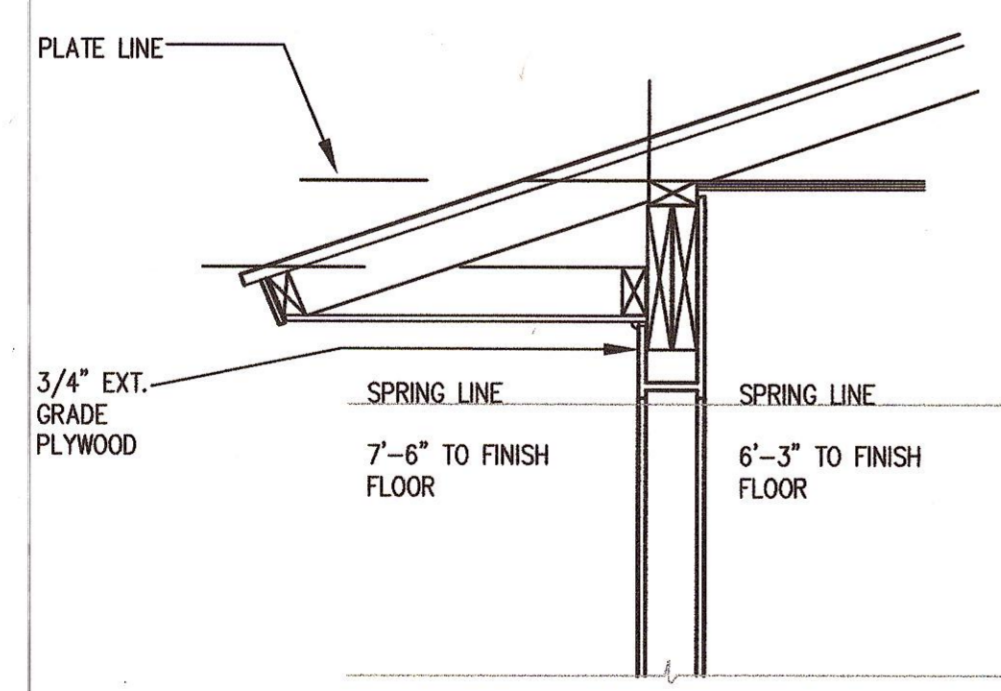

6 SECTION
 3/4" = 1'-0"