




1D FRONT ELEVATION  
 1/4" = 1'-0"

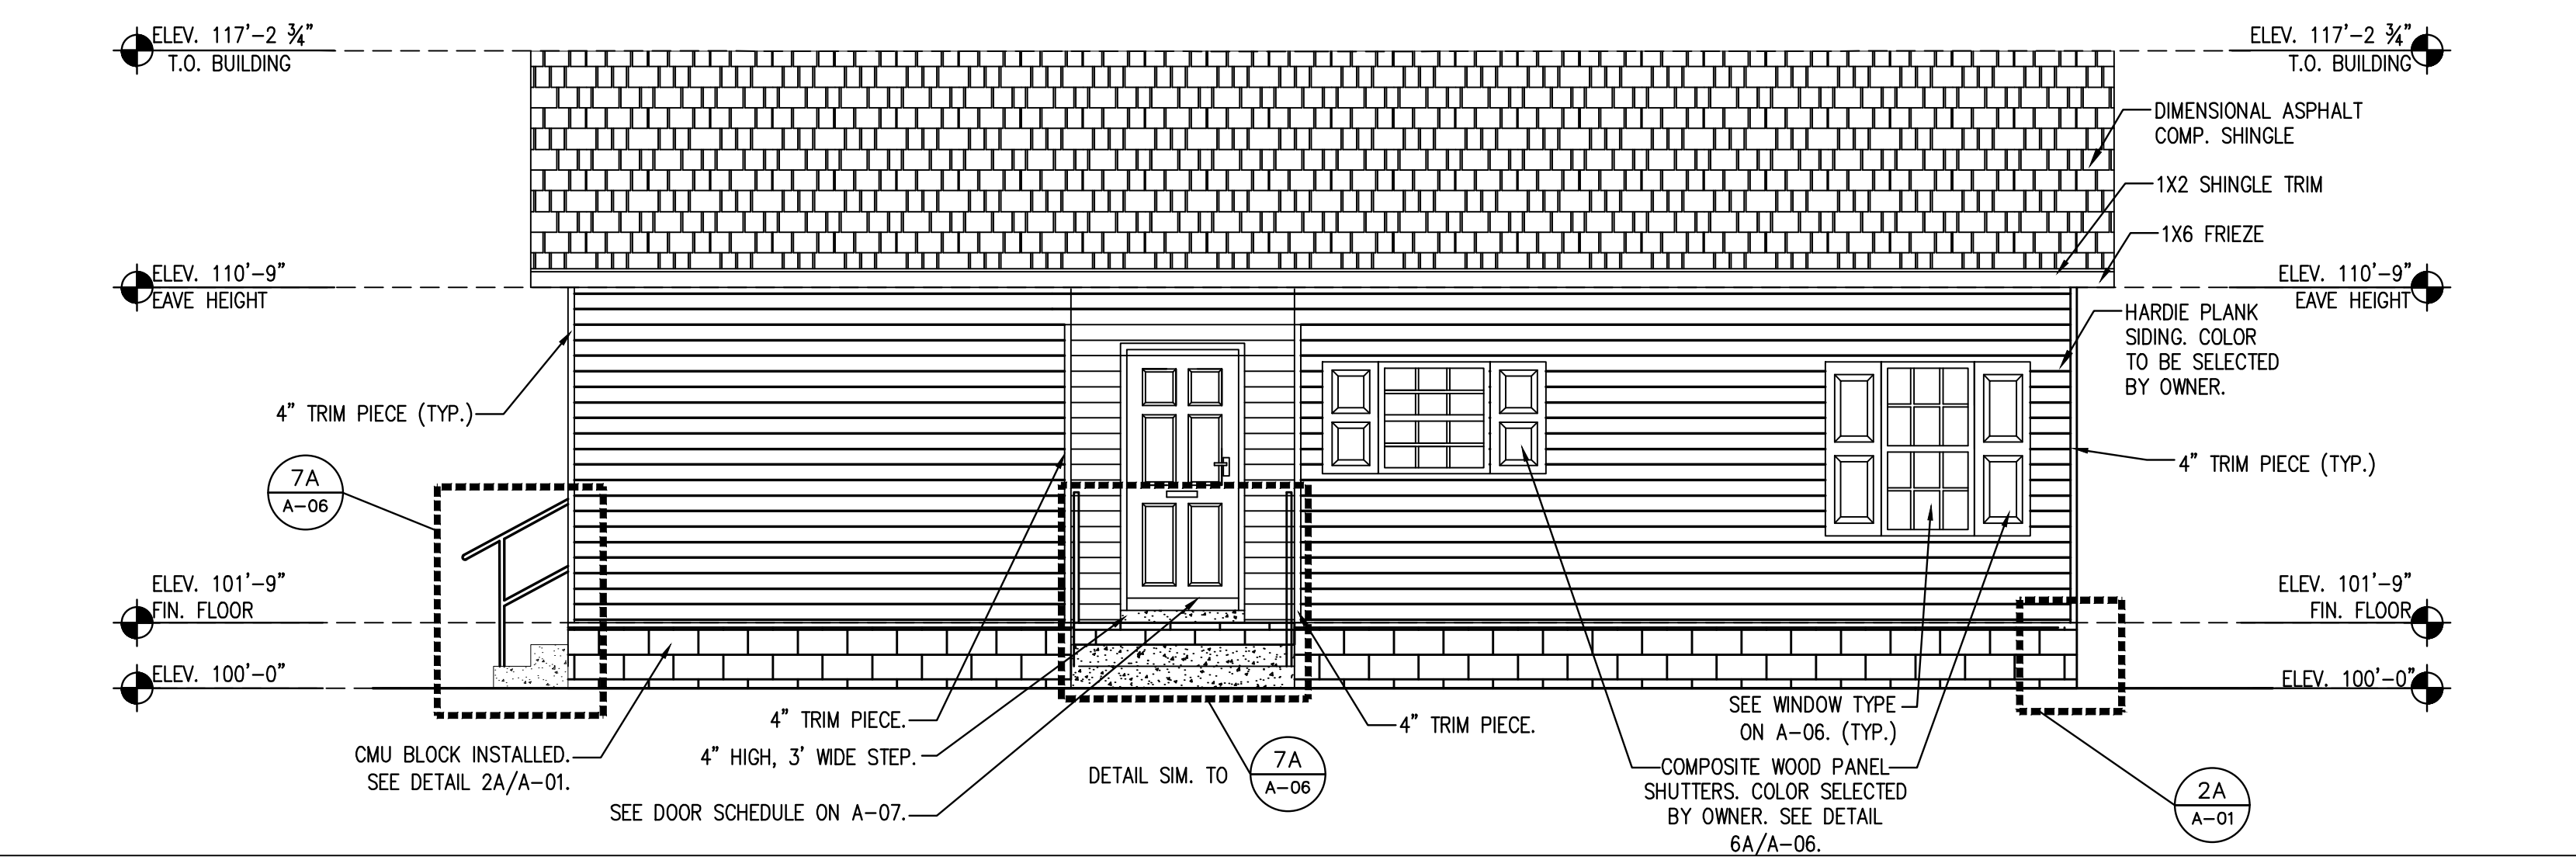

1C ELEVATION  
 1/4" = 1'-0"

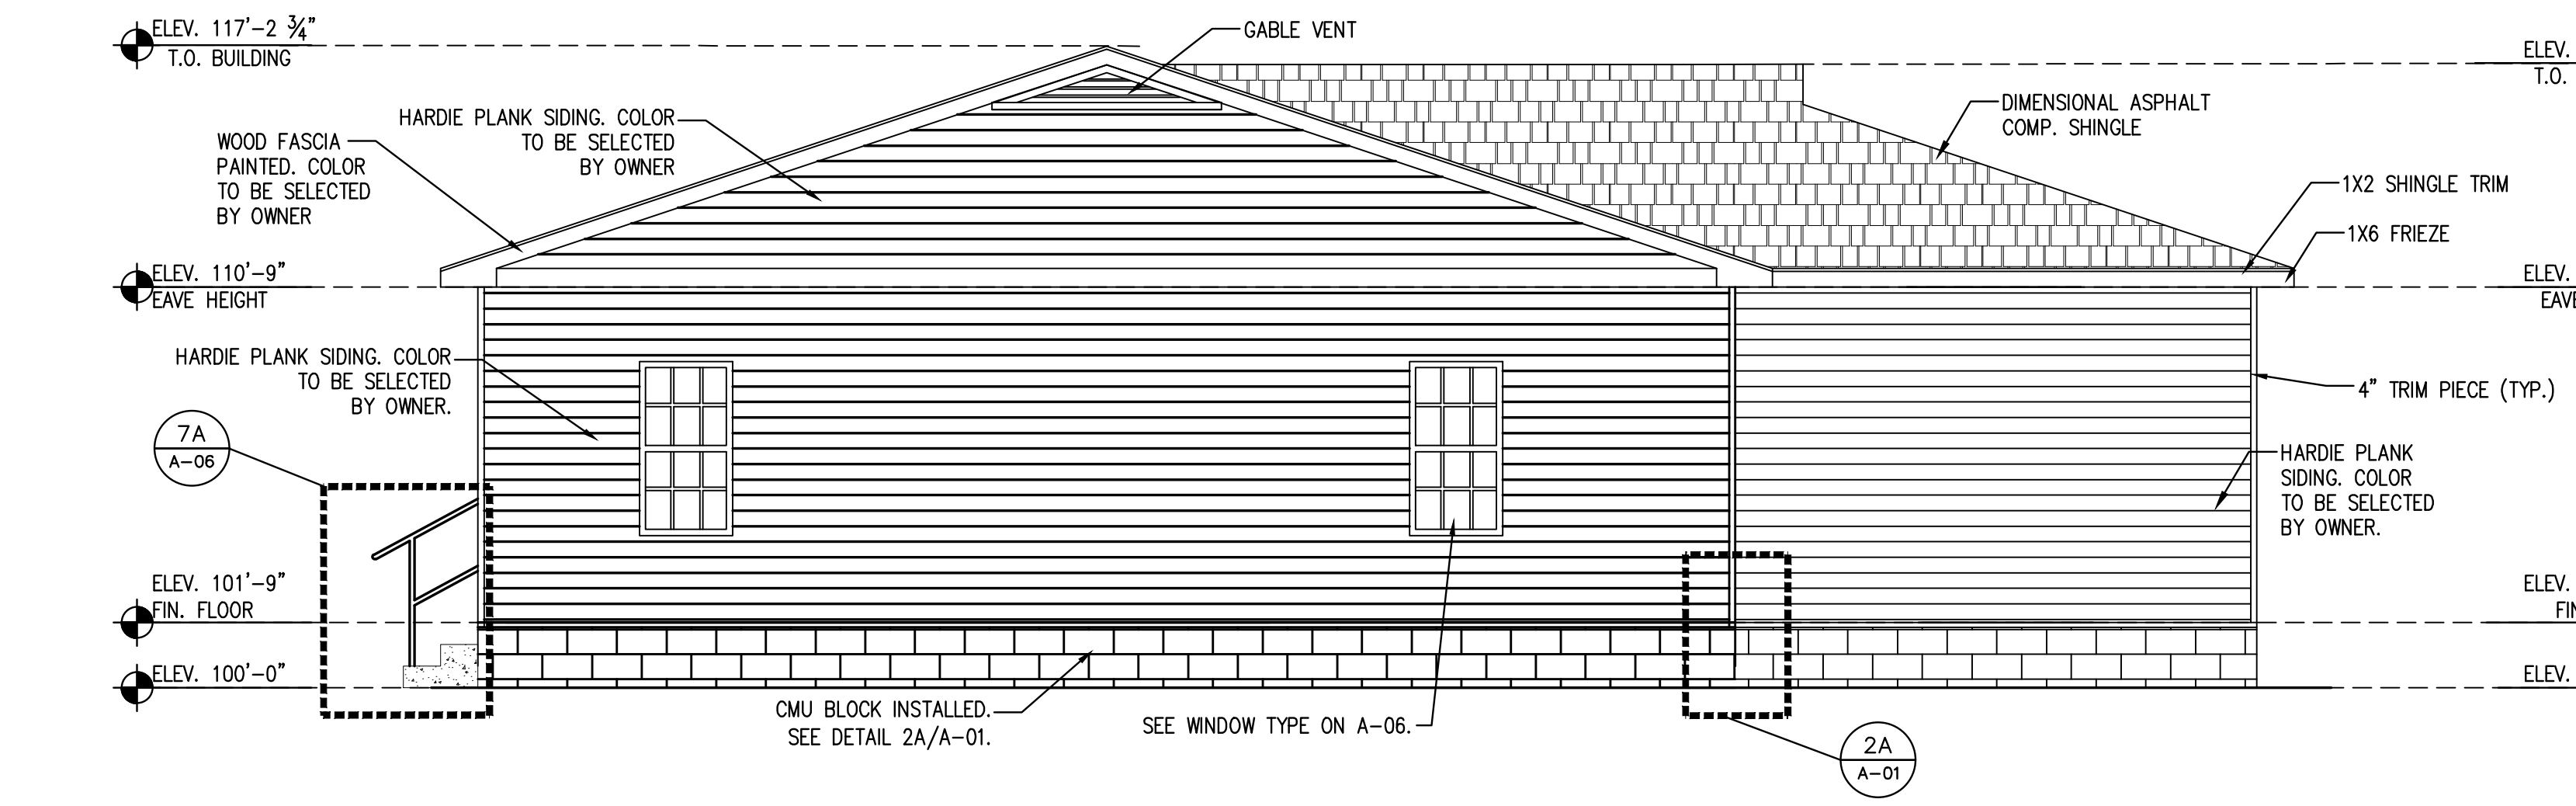

1B REAR ELEVATION  
 1/4" = 1'-0"

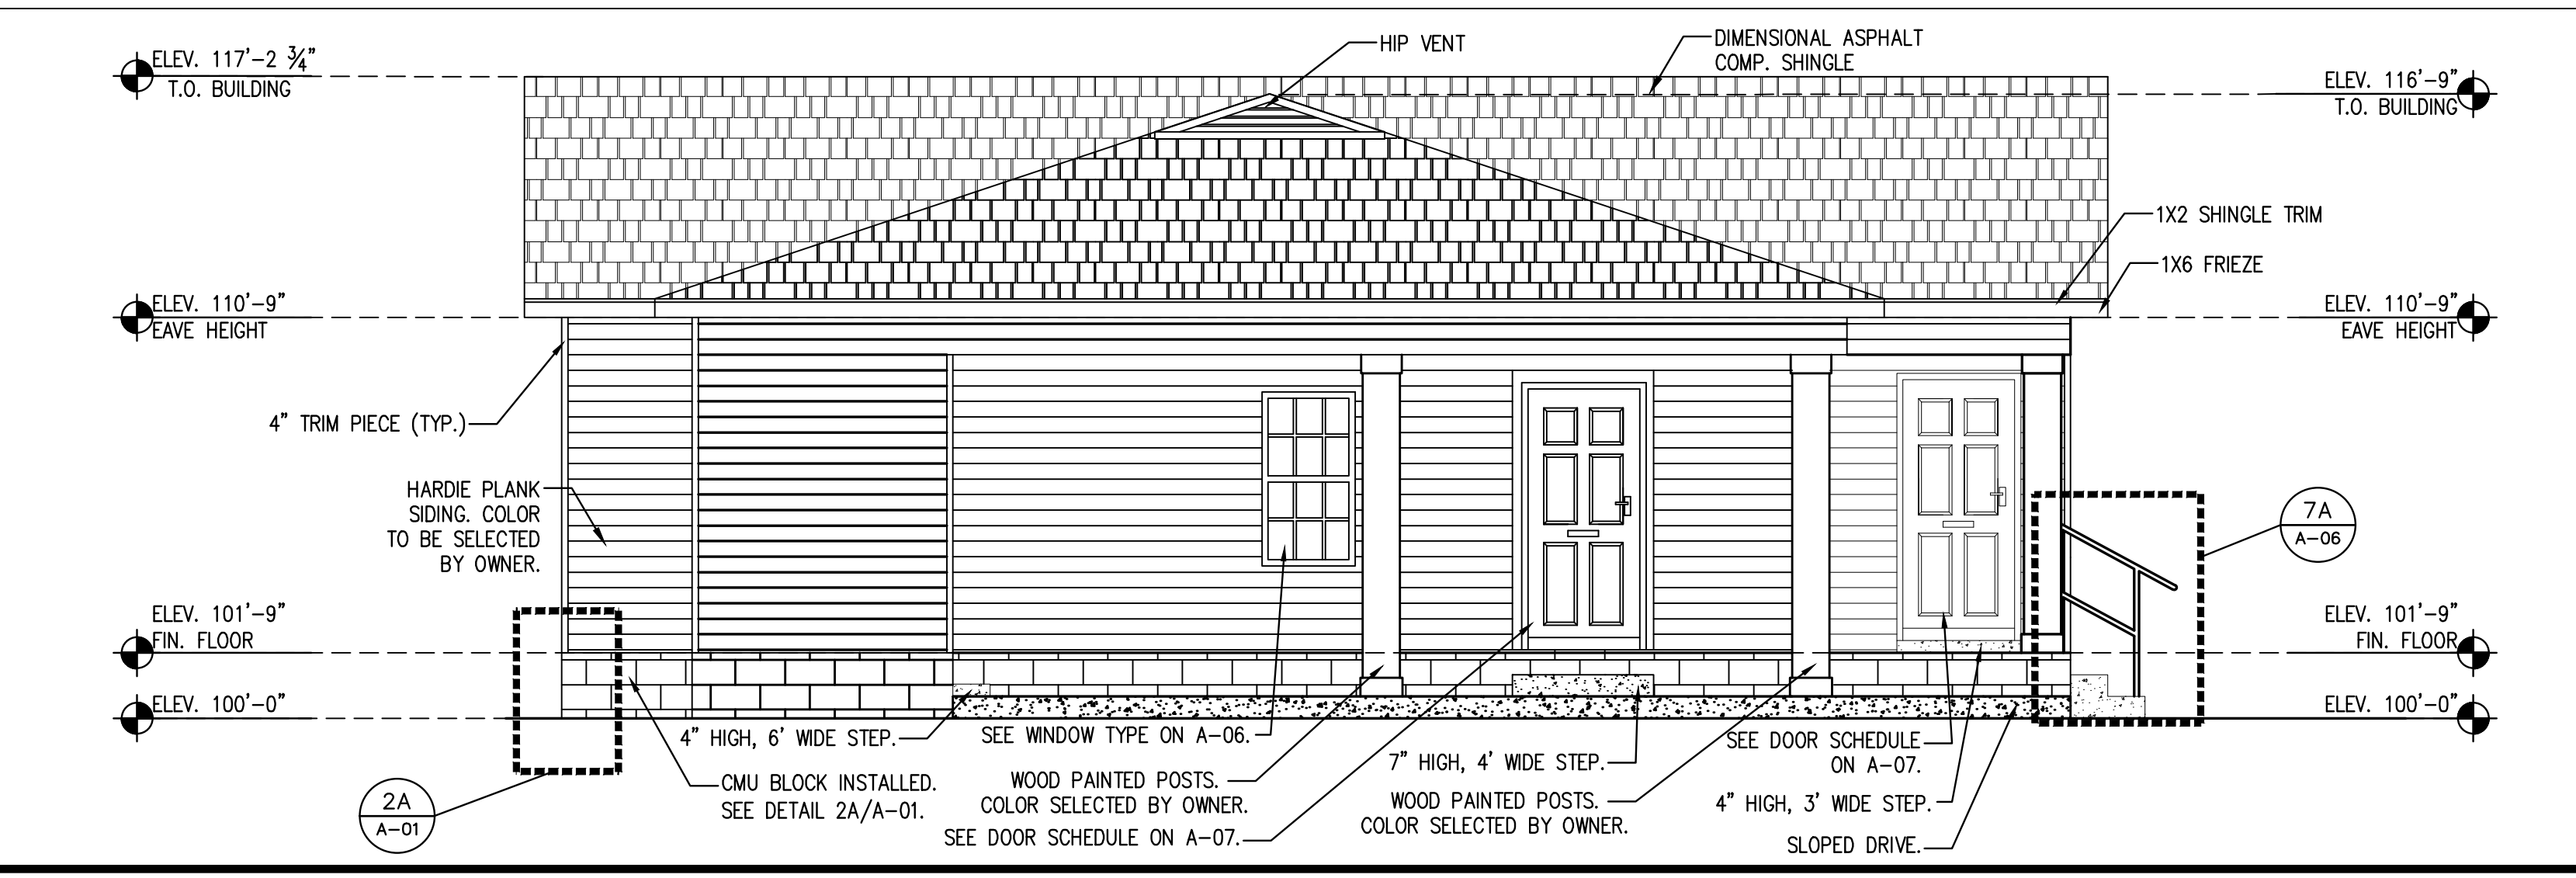

1A ELEVATION  
 1/4" = 1'-0"

M:\1115-64\CADs\111564E101.dwg