



DATE: 3-18-16  
 DRAWN BY: JML  
 DESIGNER:  
 CHECKED BY: JML

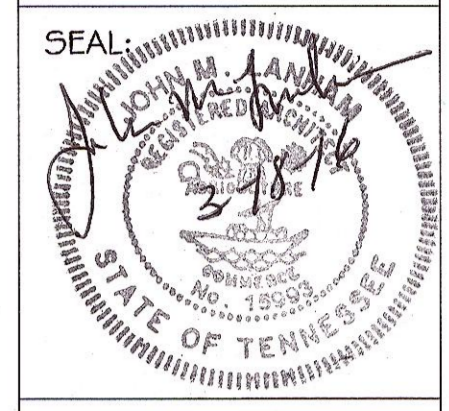


**Ledford**  
 Engineering and Planning, LLC

5567 Commander Dr., Ste 105  
 Arlington, Tennessee 38002  
 901-867-5220  
 Fax: 901-867-5331  
 E-Mail: kledford@ledforddep.com

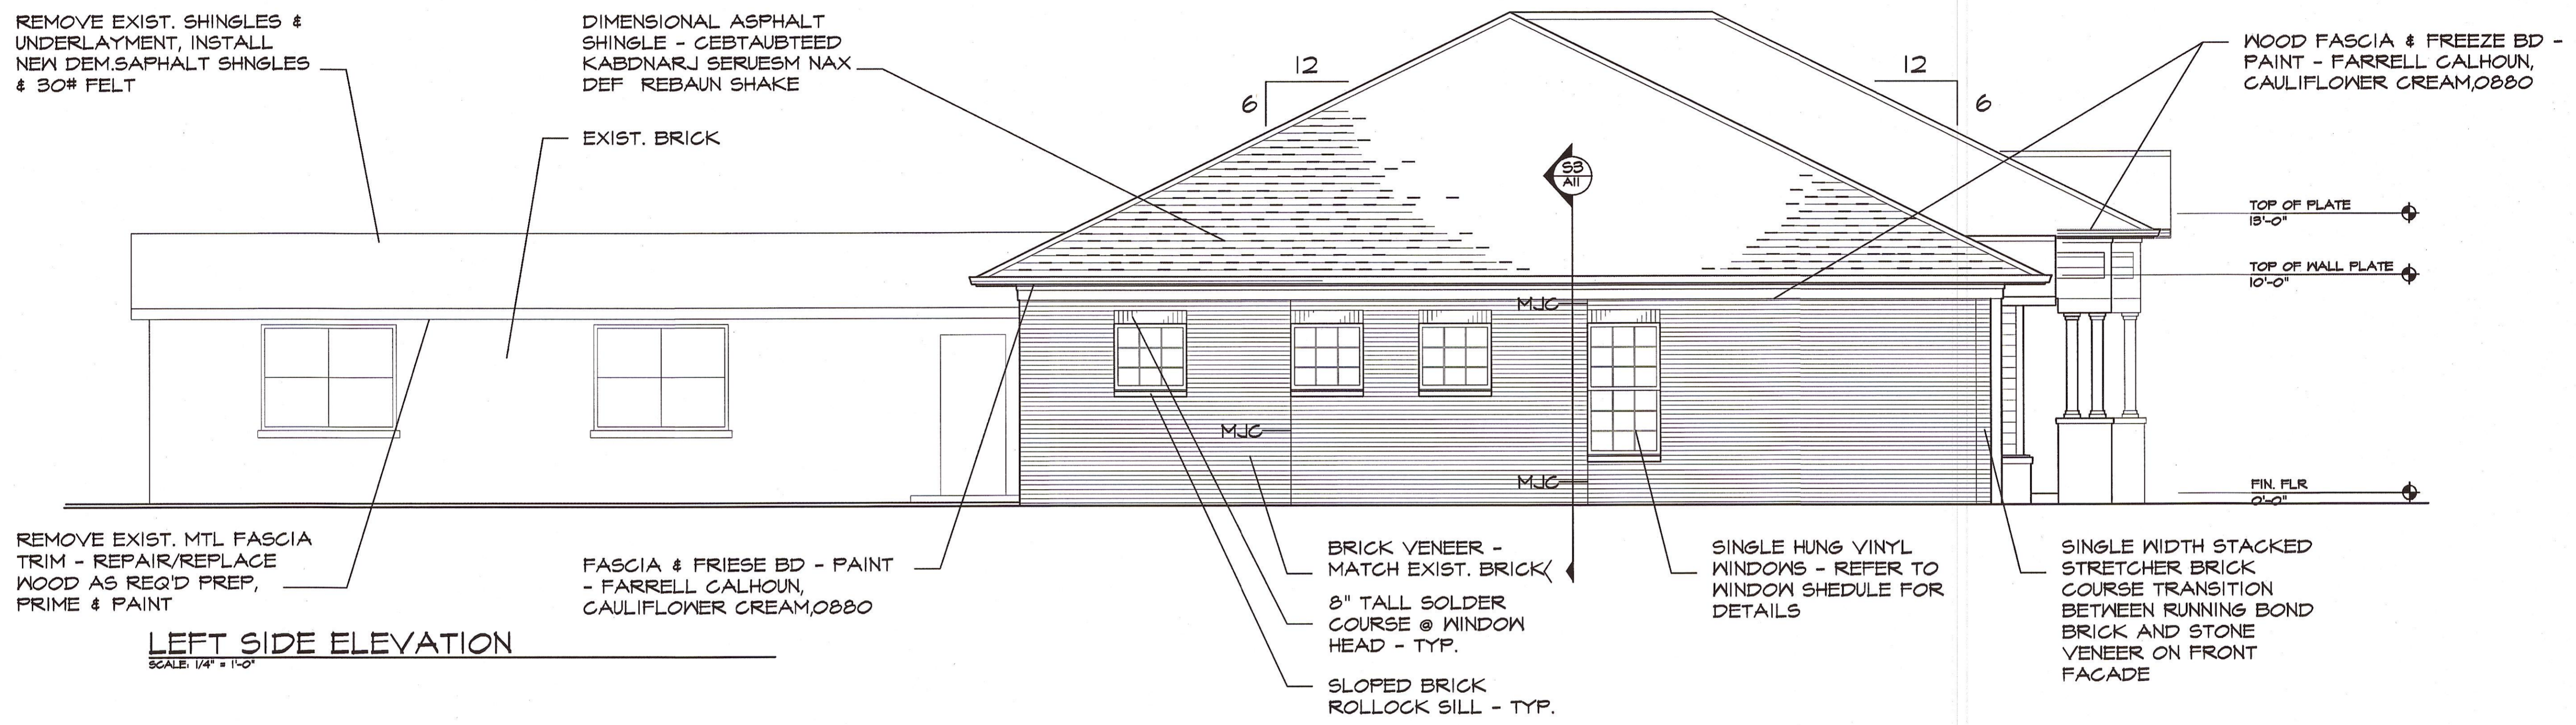

**LEFT SIDE ELEVATION**  
 SCALE: 1/4" = 1'-0"

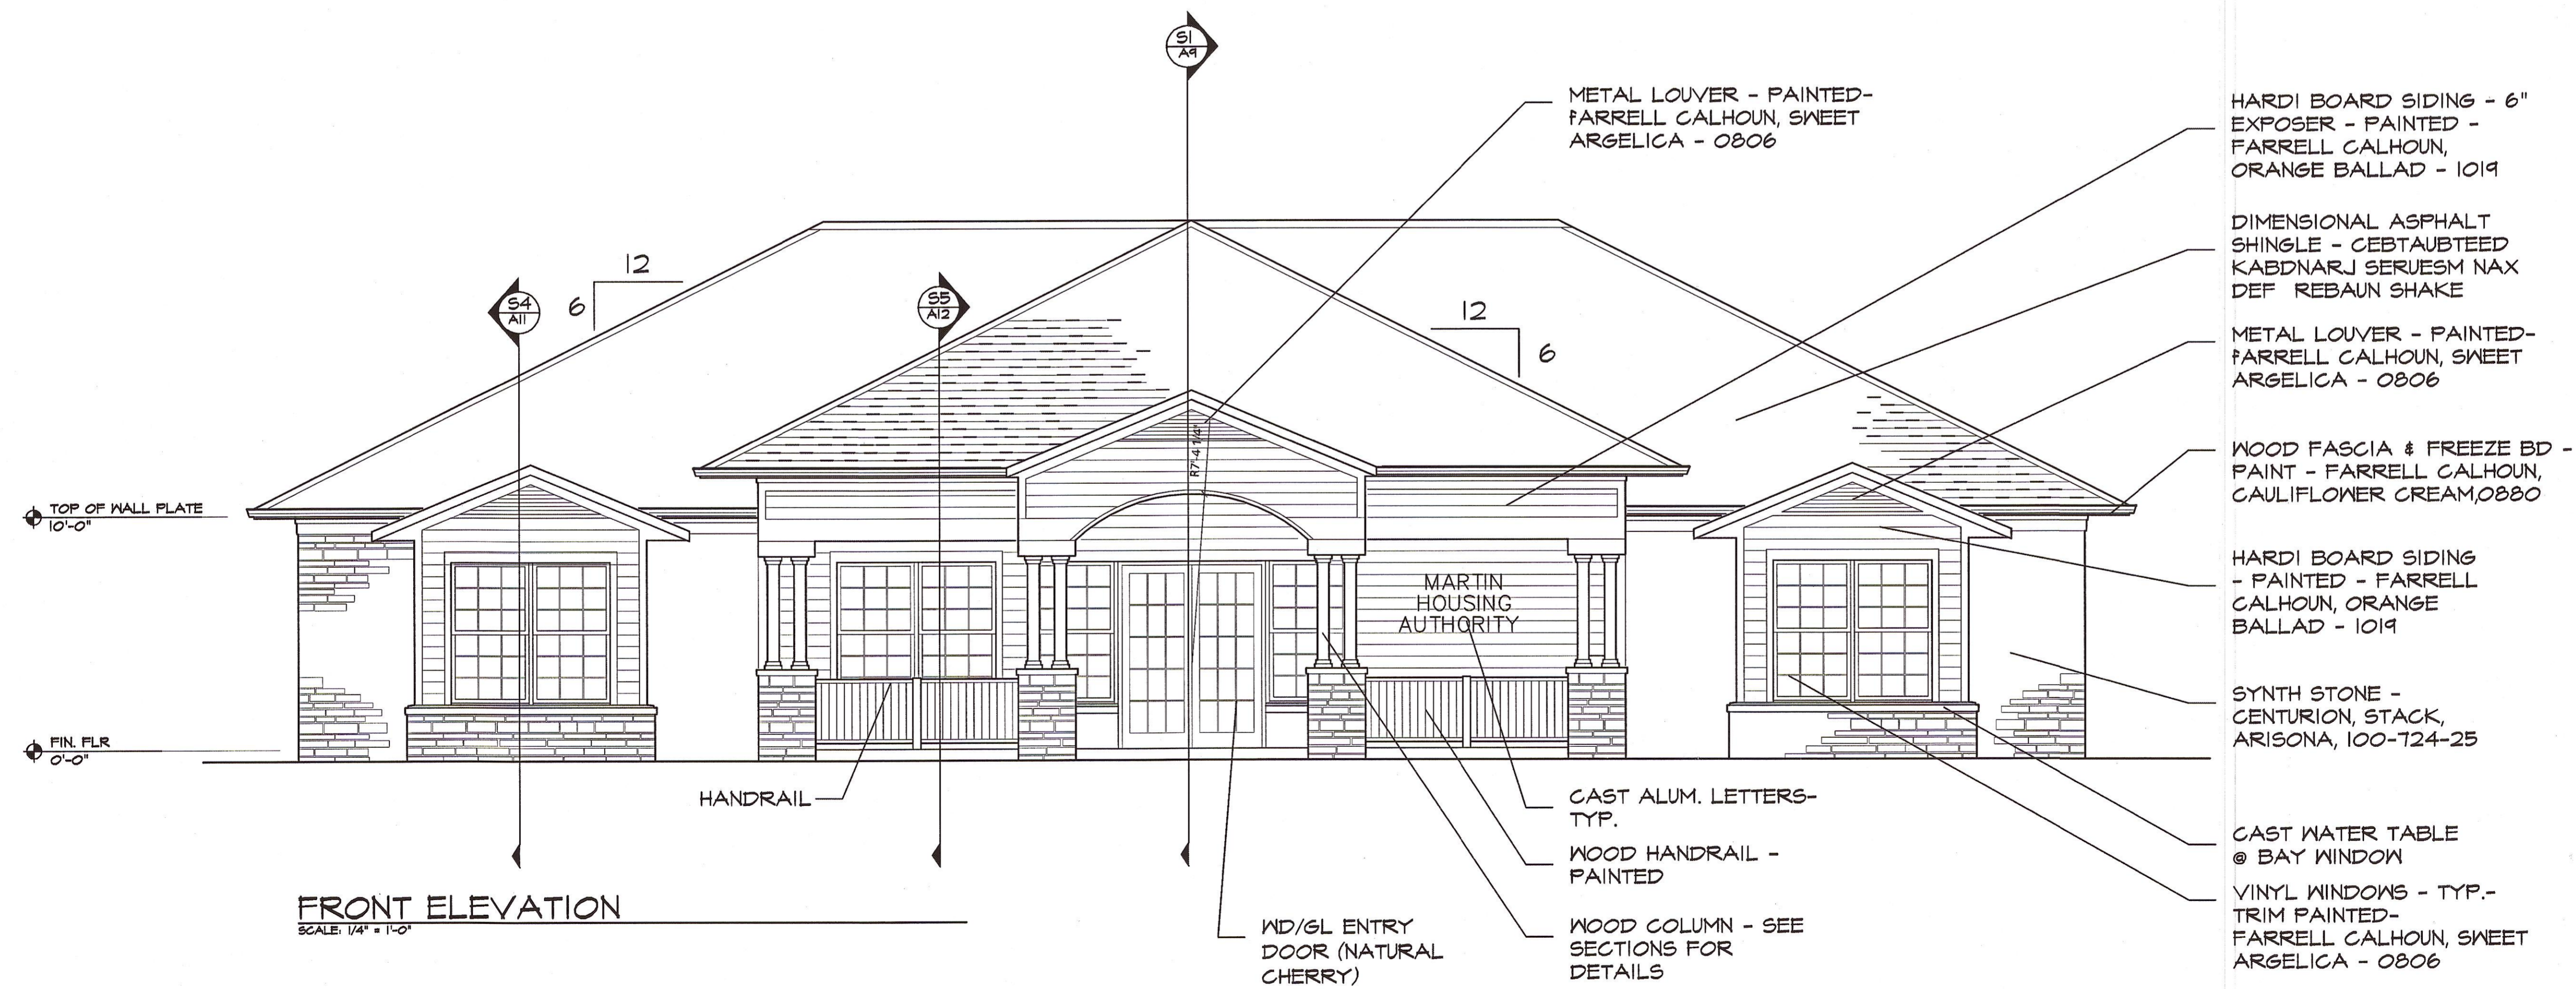

**FRONT ELEVATION**  
 SCALE: 1/4" = 1'-0"

EXTERIOR ELEVATIONS

NEW OFFICE FOR:  
 MARTIN HOUSING AUTHORITY  
 MARTIN, TENNESSEE

**JML**  
 Architecture . Planning  
 Construction Administration  
 3992 Davies Manor Dr.  
 Bartlett, Tennessee 38133  
 PH: 901/371-9698

SHEET NUMBER:  
**A7**  
 PROJECT:  
 LEP: 1045-54