


GENERAL NOTES

- DO NOT SCALE DRAWINGS. IF THERE ARE QUESTIONS, IT SHALL BE THE CONTRACTOR'S RESPONSIBILITY TO ACQUIRE CLARIFICATION FROM THE ARCHITECT PRIOR TO COMMENCEMENT OF WORK.
- FIELD VERIFY ALL EXISTING CONDITIONS IN AREA OF WORK. THE CONTRACTOR SHALL ACQUIRE CLARIFICATION FOR ANY DISCREPANCIES FROM THE ARCHITECT PRIOR TO COMMENCEMENT OF WORK.
- CONSTRUCT AND MAINTAIN TEMPORARY BARRIERS AS REQUIRED TO SECURE THE AREA OF WORK FROM AND PROTECT THE GENERAL PUBLIC.
- MAINTAIN THE AREA OF WORK FREE FROM ACCUMULATIONS OF WASTE MATERIALS, RUBBISH, AND DEBRIS RESULTANT TO WORK PERFORMED UNDER THIS CONTRACT.
- MAINTAIN CONTINUOUS UNINTERRUPTED USE OF PUBLIC UTILITIES. SCHEDULE INTERRUPTIONS OF ANY SERVICE TO OCCUPIED AREAS WITH THE UTILITY COMPANY. NOTIFICATION AND CONFIRMATION SHALL BE MADE IN WRITING 48 HOURS PRIOR TO SERVICE INTERRUPTION.
- REPAIR AND/OR REPLACE EXISTING CONSTRUCTION OR FINISHES IN OR ADJACENT TO AREA OF WORK DAMAGED DURING AND BY WORK PERFORMED UNDER THIS CONTRACT.
- MAINTAIN CONSTANT AND UNIMPEDED EGRESS AND EMERGENCY ROUTES IN AND AROUND AREA OF WORK. SCHEDULE ANY INTERRUPTIONS OF ACCESS TO EGRESS AND EXITING ROUTES WITH LOCAL OFFICIALS. NOTIFICATION AND CONFIRMATION SHALL BE MADE IN WRITING 48 HOURS PRIOR TO INTERRUPTION.
- CONTRACTOR IS RESPONSIBLE FOR ANY WORK INSTALLED OR COMPLETED OUTSIDE THIS SET OF DOCUMENTS.
- WORK UNDER THIS CONTRACT SHALL BE PERFORMED IN ACCORDANCE WITH ALL GOVERNING CODES AND LOCAL OFFICIALS.

DATE: 8/3/17
 DRAWN BY: SOW
 DESIGNER: SOW
 CHECKED BY: SOW

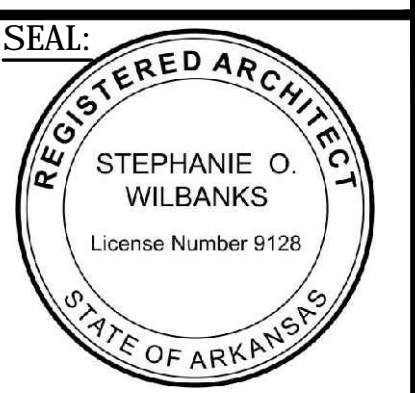


Ledford
 Engineering • Planning • Architecture

5567 Commander Dr., Ste 105
 Arlington, Tennessee 38002
 Phone: 901-867-5220
 Fax: 901-867-5331
 E-Mail: kledford@ledfordp.com

FLOOR PLAN
NEW 3 BEDROOM CONSTRUCTION
WEST MEMPHIS HOUSING AUTHORITY
WEST MEMPHIS ARKANSAS

SHEET NUMBER:
A-02

PROJECT:
 LEP: 1115-64

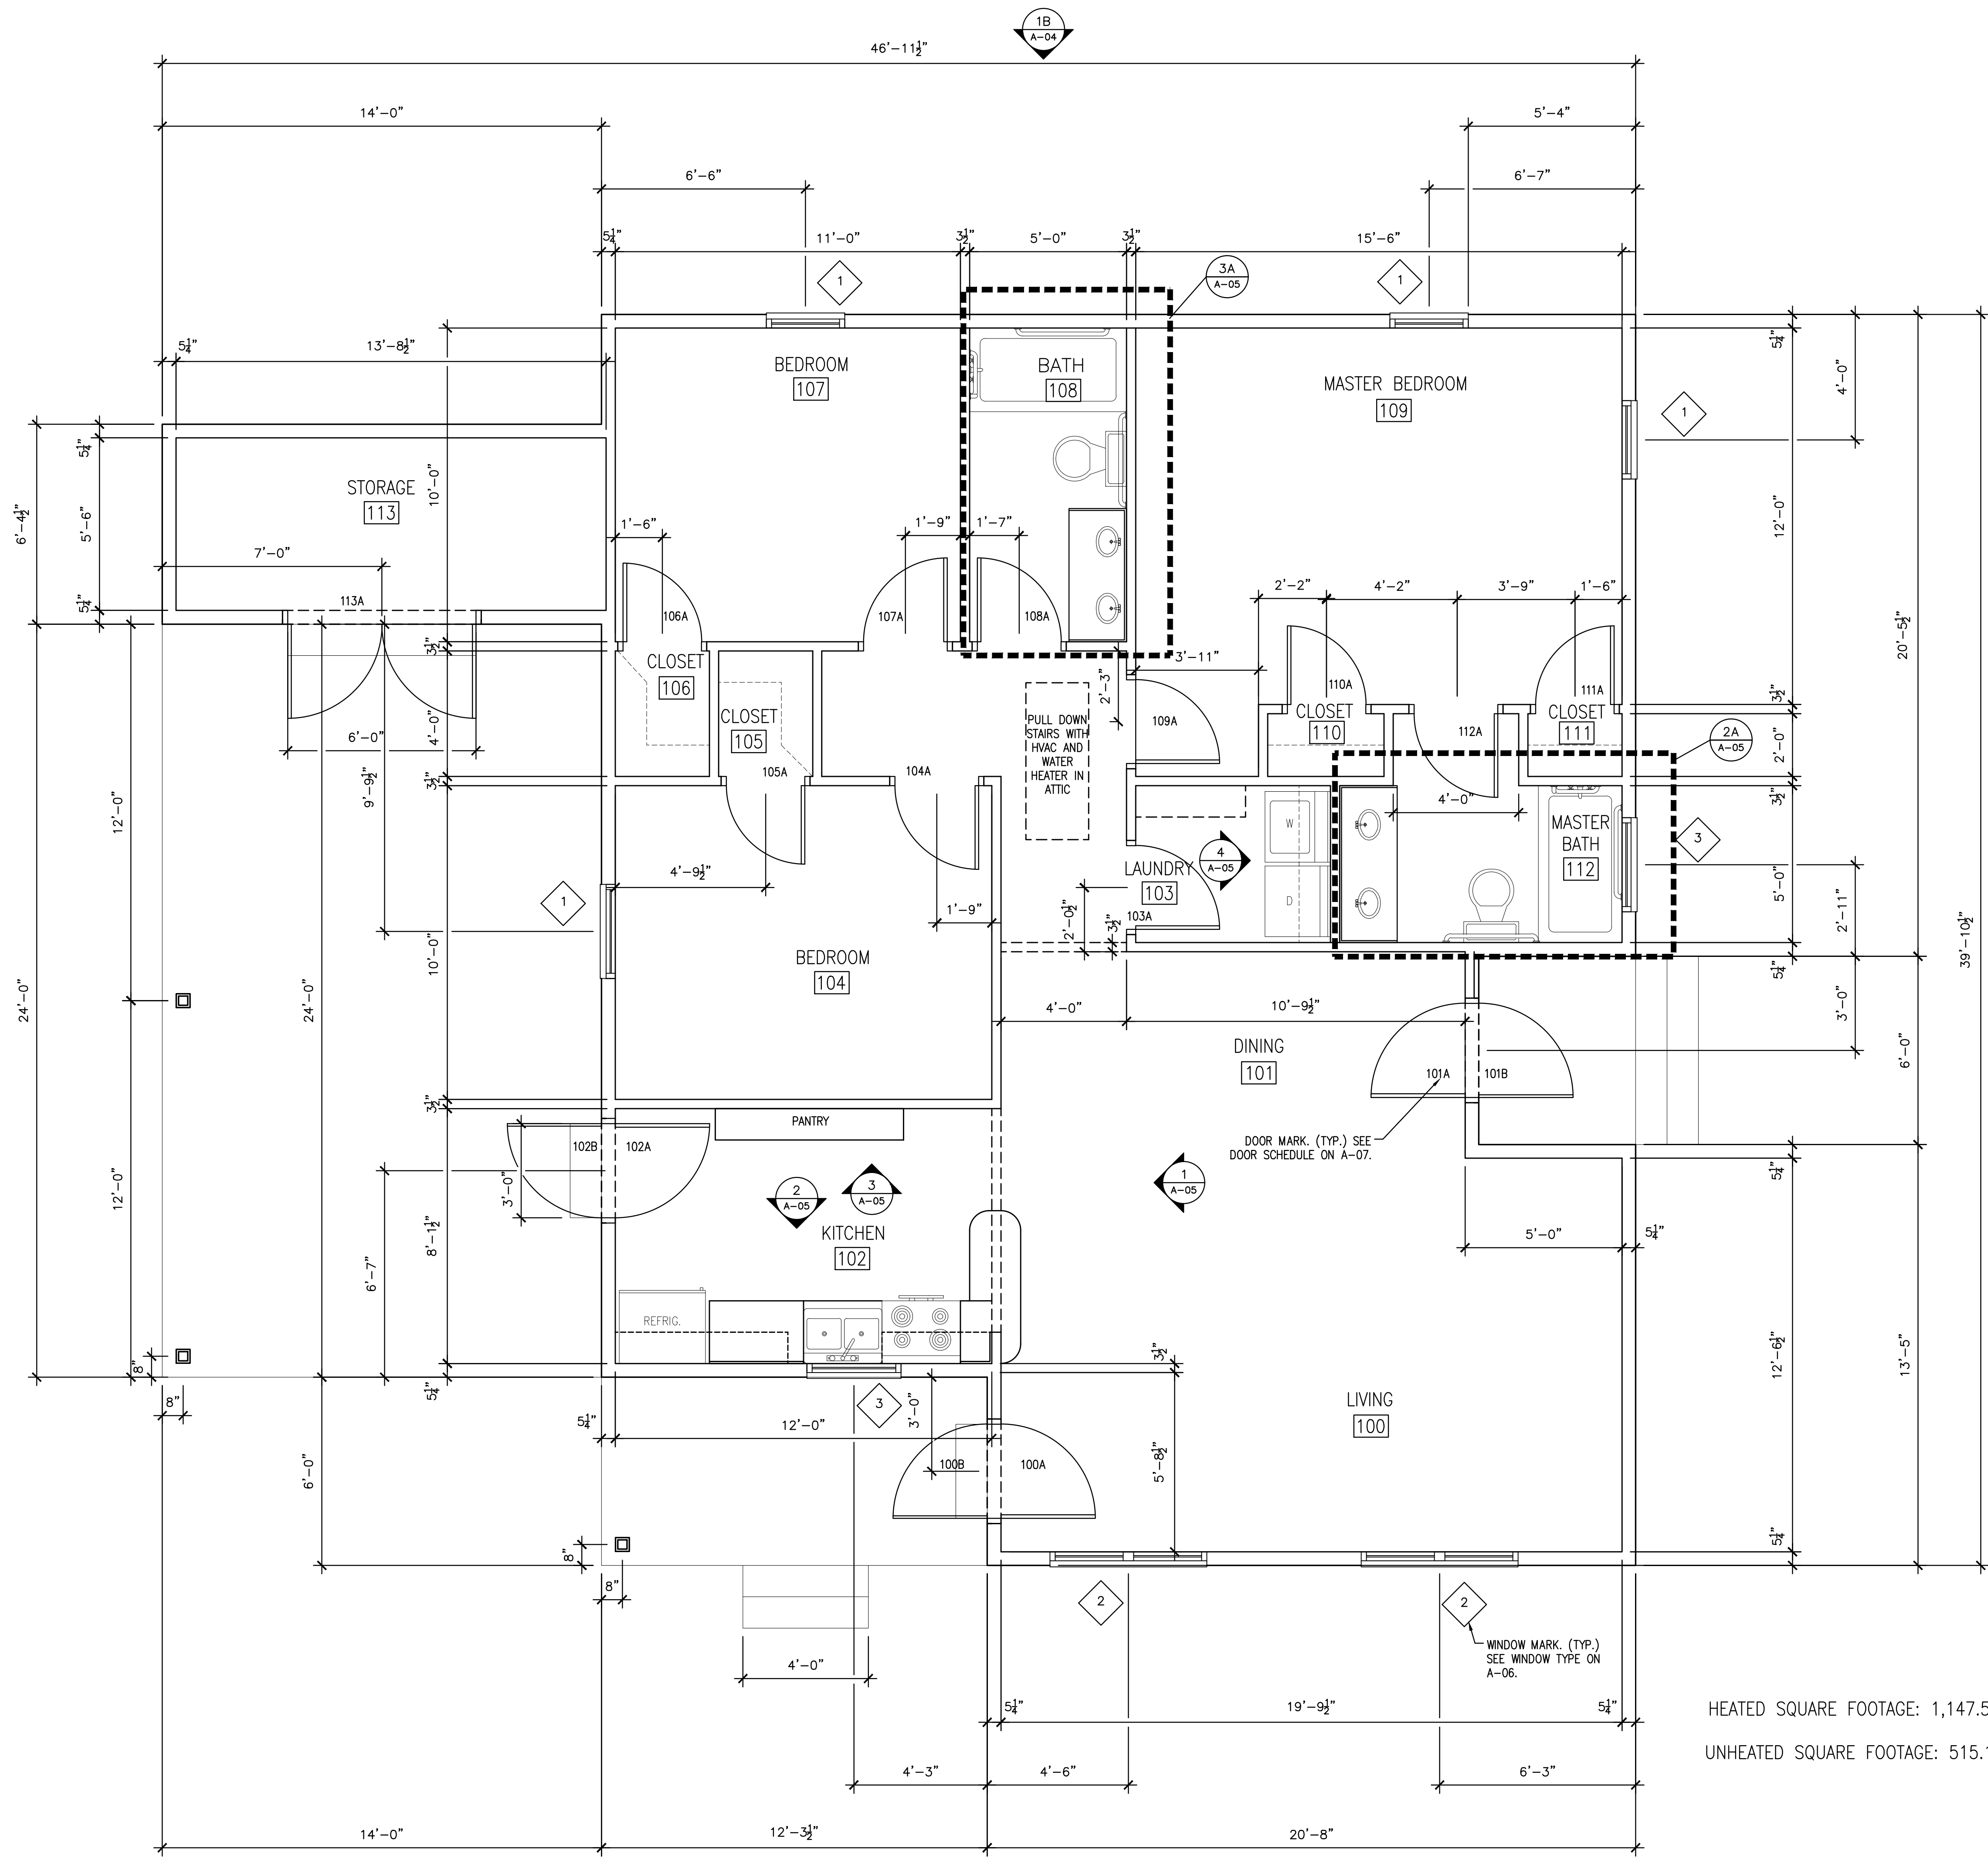

HEATED SQUARE FOOTAGE: 1,147.53
 UNHEATED SQUARE FOOTAGE: 515.12

1A FLOOR PLAN
 3/8" = 1'-0"

M:\1115\1115-64\CAD\111564F101.dwg