


ROOM FINISH SCHEDULE

ROOM FINISHES:	ROOM NAME	FLOOR	BASE	WALLS	WALLS	CEILING	CLG HGT
OFFICE 1	CPI	WBI	PTI	PT2	SAT 1	9'-0"	
OFFICE 2	CPI	WBI	PTI	PT2	SAT 1	9'-0"	
OFFICE 3	CPI	WBI	PTI	PT2	SAT 1	9'-0"	
OFFICE 4	CPI	WBI	PTI	PT2	SAT 1	9'-0"	
OFFICE 5	CPI	WBI	PTI	PT2	SAT 1	9'-0"	
OFFICE 6	CPI	WBI	PTI	PT2	SAT 1	9'-0"	
OFFICE 7	CPI	WBI	PTI	PT2	SAT 1	9'-0"	
OFFICE 8	CPI	WBI	PTI	PT2	SAT 1	9'-0"	
OFFICE 9	CPI	WBI	PTI	PT2	SAT 1	9'-0"	
OFFICE 10	CPI	WBI	PTI	PT2	SAT 1	9'-0"	
STAFF TOIL 1	TLI	TLI	PTI		SAT 2	9'-0"	
STAFF TOIL 2	TLI	TLI	PTI		SAT 2	9'-0"	
BREAK RM	TLI	TLI	PTI	PT2	SAT 1	9'-0"	
STORAGE	VPI	WBI	PTI		SAT 1	9'-0"	
H'CAP TOIL	TLI	WBI	PTI		SAT 2	9'-0"	
LOBBY	VPI	WBI	PTI		SAT 2	9'-0"	
INTERVIEW	CPI	WBI	PTI		SAT 2	9'-0"	
GENERAL OFF	VPI	WBI	PTI		SAT 2	8'-6"	
OPEN OFFICE	VPI/CPI	WBI	PTI		SAT 2	9'-0"	
HALL 1	VPI	WBI	PTI		SAT 2	9'-0"	
HALL 2	VPI	WBI	PTI		SAT 2	9'-0"	
HALL 3	VPI	WBI	PTI		SAT 2	9'-0"	
MECH PLAT	NO FINISH - TYP						
E. HALL	VPI	WBI	PTI		PTI	8'-0"	
E. MECH	VPI	WBI	PTI		PTI	8'-0"	
E. TOIL	TLI	TLI	PTI		PTI	8'-0"	


- VPI - B.P.I. PRESTWICK PLANK - LOUISIANA PINE, PRES8203
- TLI - DAL TILE, SKYBRIDGE, 5Y94 (PORCELAIN TILE)
- CPI - SHAW, TRELIS/40749, LEISURE/50713
- PTI - FARRELL-CALHOUN, CAULIFLOWER, 0880
- PT2 - FARRELL-CALHOUN, ORANGE BALLAD, 1019
- PT3 - FARRELL-CALHOUN, SWEET ANGELICA, 0804
- PLAM1 - FORMICA, NATURAL CHERRY, 131:58
- PLAM2 - FORMICA, AMBER KASHMIRE, 4221:58
- WBI - 4" WOOD BASE WM420 - 9/16"X4 1/4" W/ WM124 - 1/2" X3/4" - WOOD BOOK DESIGN
- SAT1 - ARMSTRONG, CIRRUS SQUARE EDGE 553 HRC @ 15/16" GRID.
- SAT2 - ARMSTRONG, CIRRUS SQUARE TEGULAR EDGE 534 W/15/16" GRID

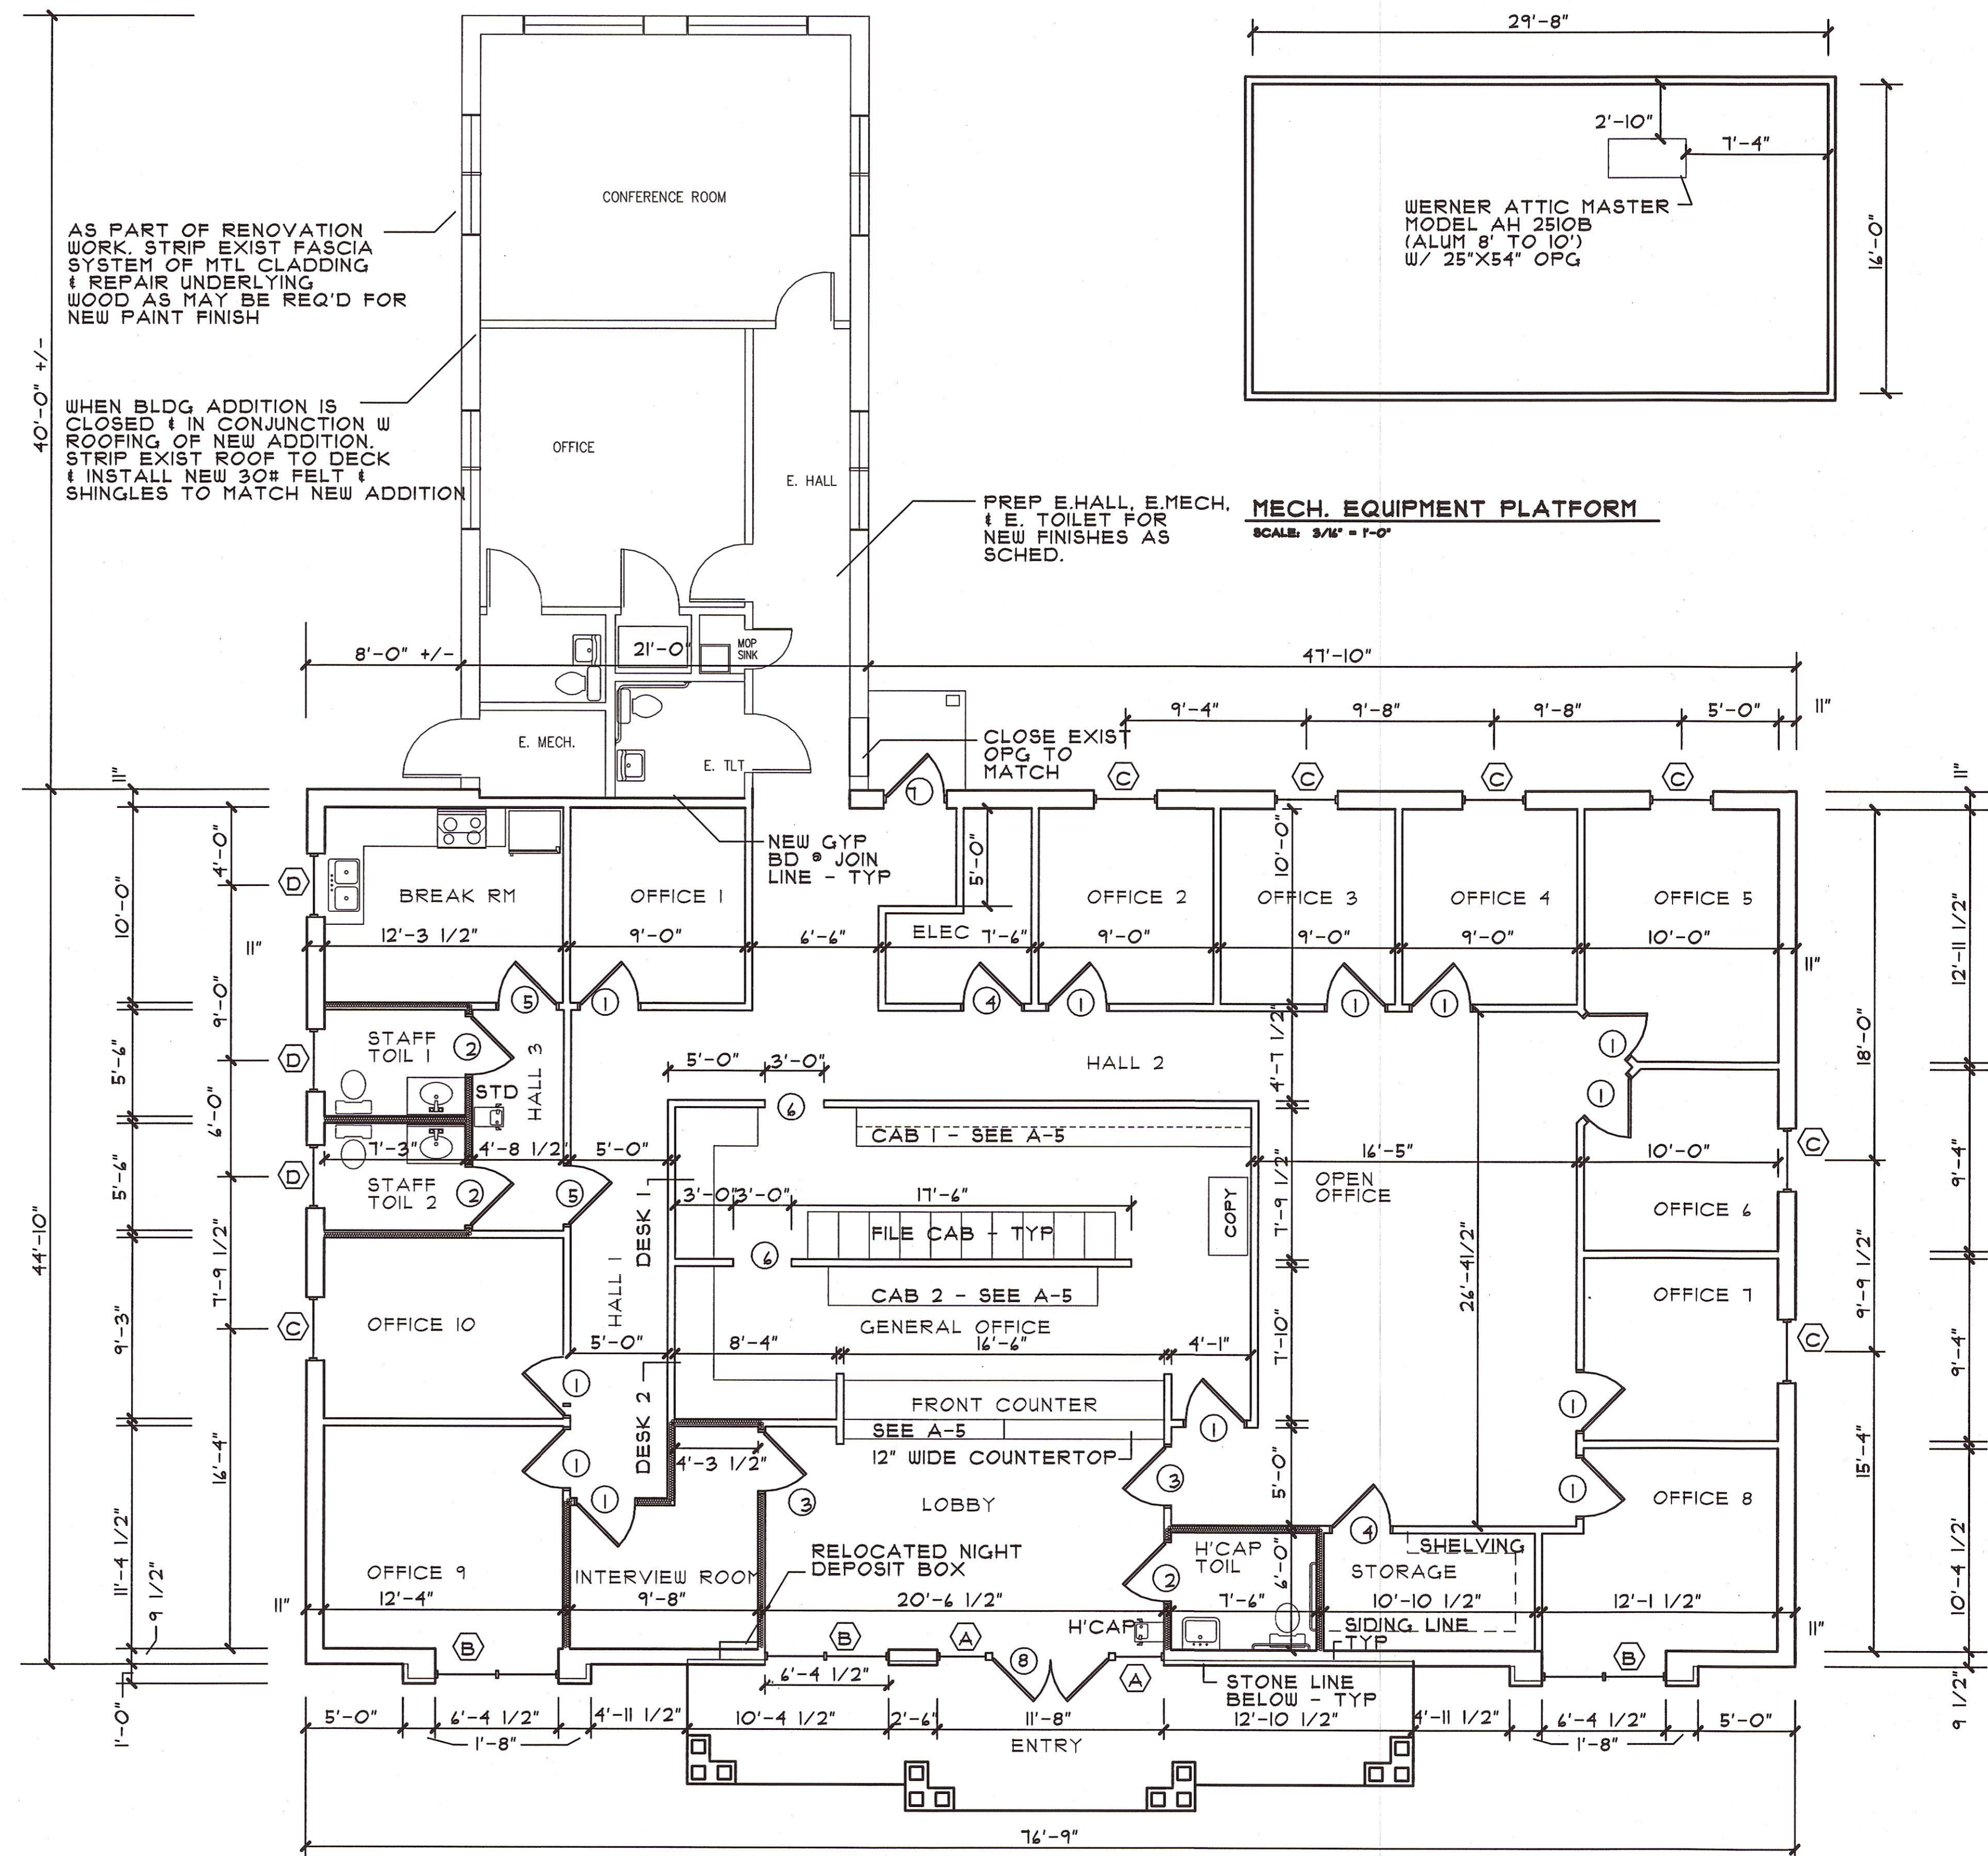

FLOOR PLAN

SCALE: 3/16" = 1'-0"


- TYPICAL INTERIOR WALL 1/2" GYP BD EACH SIDE OF 2X4 @ 12" OC TYP 4 1/2" UNO
- TYPICAL INTERIOR WALL W/ SOUND BATT INSUL. TYP 4 1/2" UNO

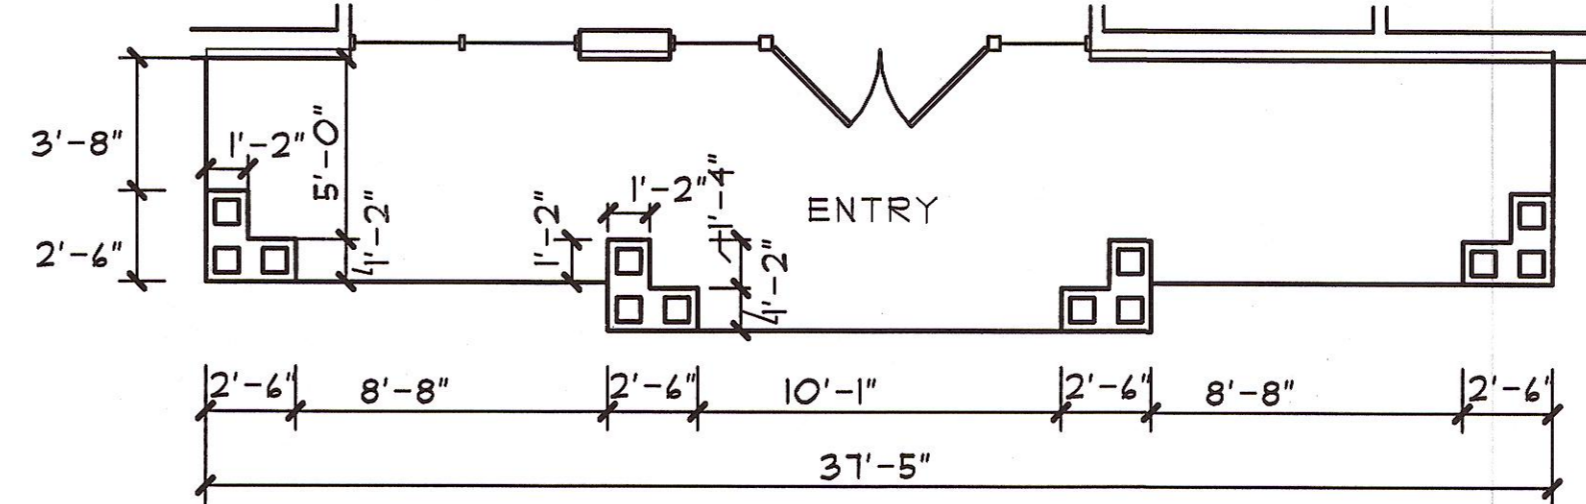

ENTRY COL DIM PLAN

SCALE: 3/16" = 1'-0"

DATE: 3-18-16
DRAWN BY: JML
DESIGNER: JML
CHECKED BY: JML

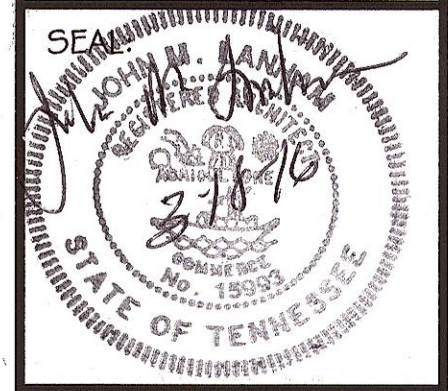

Ledford
Engineering and Planning, LLC

5567 Commander Dr., Ste 105
Arlington, Tennessee 38002
901-867-5220
Fax: 901-867-5331
E-Mail: kledford@ledfordep.com

RENOVATION FLOOR PLAN
NEW OFFICE FOR:
MARTIN HOUSING AUTHORITY
MARTIN, TENNESSEE

SHEET NUMBER:
A-2
PROJECT:
LEP: 1045-54

JML
Architecture . Planning
Construction Administration
3992 Davies Manor Dr.
Bartlett, Tennessee 38133
PH: 901/371-9898