


1A FLOOR PLAN
SCALE: 3/16" = 1'-0"

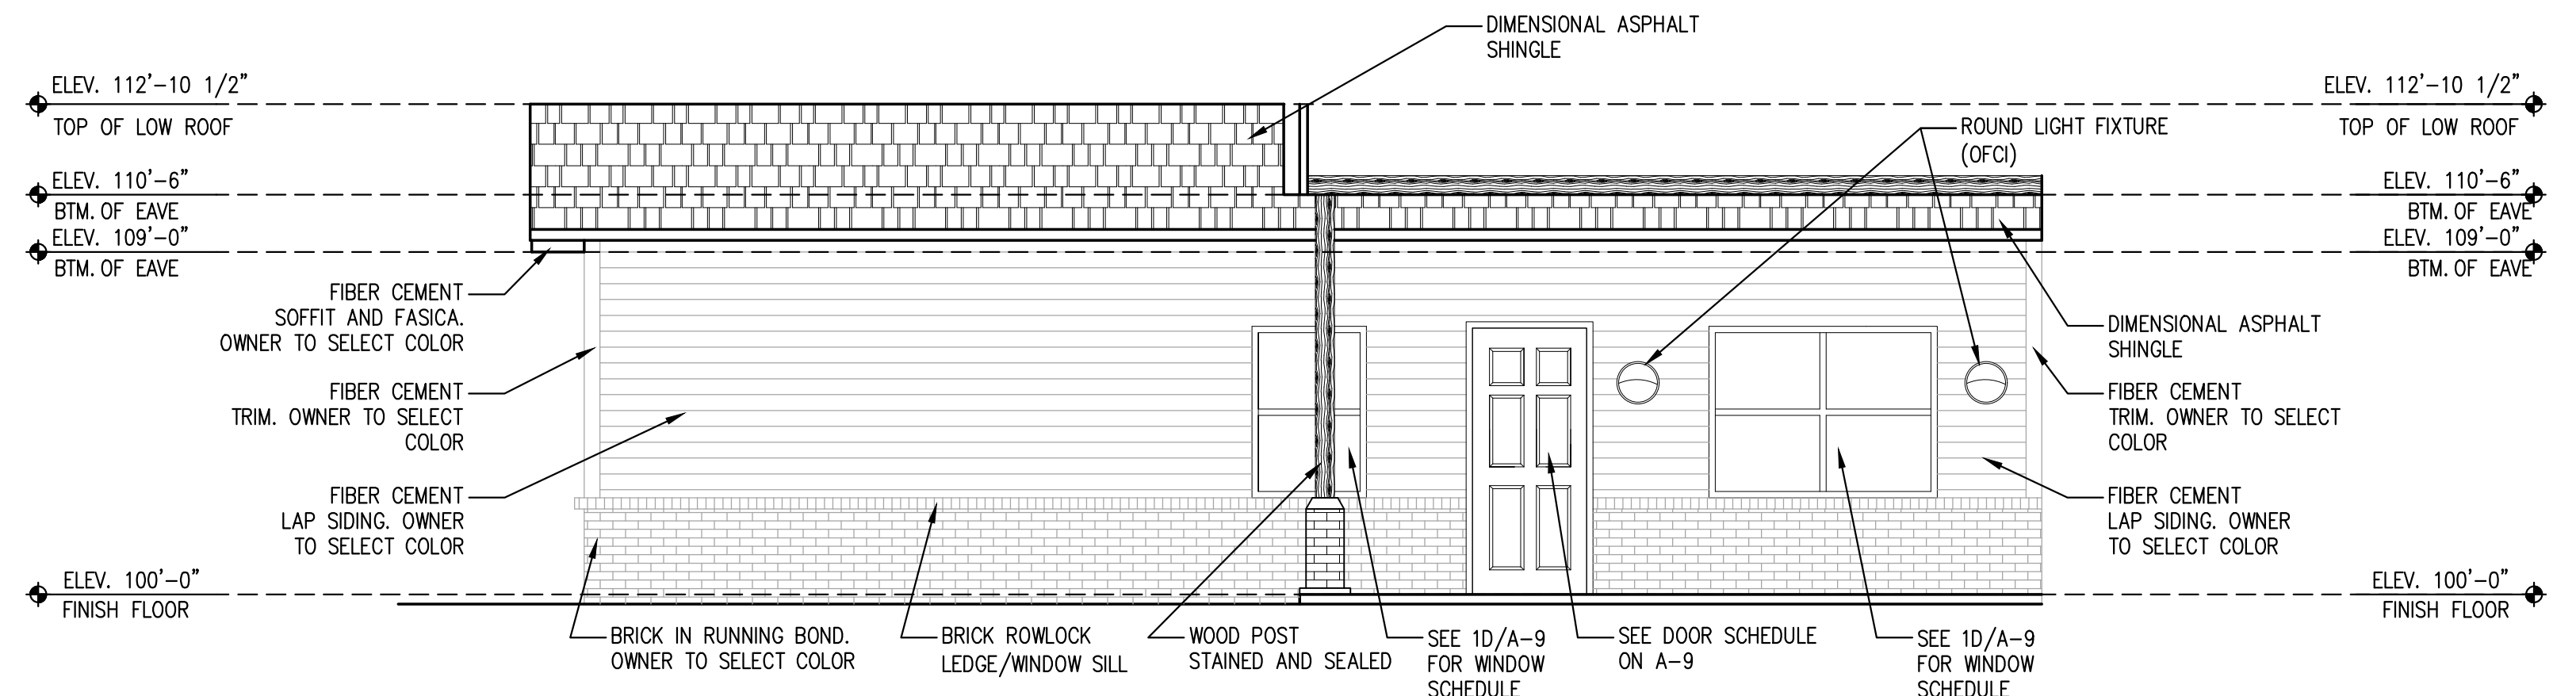

1B COMMUNITY TERRACE VIEW
SCALE: 1/4" = 1'-0"

GENERAL NOTES

- DO NOT SCALE DRAWINGS. IF THERE ARE QUESTIONS, IT SHALL BE THE CONTRACTOR'S RESPONSIBILITY TO ACQUIRE CLARIFICATION FROM THE ARCHITECT PRIOR TO COMMENCEMENT OF WORK.
- FIELD VERIFY ALL EXISTING CONDITIONS IN AREA OF WORK. THE CONTRACTOR SHALL ACQUIRE CLARIFICATION FOR ANY DISCREPANCIES FROM THE ARCHITECT PRIOR TO COMMENCEMENT OF WORK.
- CONSTRUCT AND MAINTAIN TEMPORARY BARRIERS AS REQUIRED TO SECURE THE AREA OF WORK FROM AND PROTECT THE GENERAL PUBLIC.
- MAINTAIN THE AREA OF WORK FREE FROM ACCUMULATIONS OF WASTE MATERIALS, RUBBISH, AND DEBRIS RESULTANT TO WORK PERFORMED UNDER THIS CONTRACT.
- MAINTAIN CONTINUOUS UNINTERRUPTED USE OF PUBLIC UTILITIES. SCHEDULE INTERRUPTIONS OF ANY SERVICE TO OCCUPIED AREAS WITH THE UTILITY COMPANY. NOTIFICATION AND CONFIRMATION SHALL BE MADE IN WRITING 48 HOURS PRIOR TO SERVICE INTERRUPTION.
- REPAIR AND/OR REPLACE EXISTING CONSTRUCTION OR FINISHES IN OR ADJACENT TO AREA OF WORK DAMAGED DURING AND BY WORK PERFORMED UNDER THIS CONTRACT.
- MAINTAIN ALL PENETRATIONS THROUGH FIRE RATED AND/OR SMOKE PARTITIONS IN A MANNER APPROVED BY LOCAL OFFICIALS.
- MAINTAIN CONSTANT AND UNIMPEDED EGRESS AND EMERGENCY ROUTES IN AND AROUND AREA OF WORK. SCHEDULE ANY INTERRUPTIONS OF ACCESS TO EGRESS AND EXITING ROUTES WITH LOCAL OFFICIALS. NOTIFICATION AND CONFIRMATION SHALL BE MADE IN WRITING 48 HOURS PRIOR TO INTERRUPTION.
- WORK UNDER THIS CONTRACT SHALL BE PERFORMED IN ACCORDANCE WITH ALL GOVERNING CODES AND LOCAL OFFICIALS.


DATE: 3/29/18
 DRAWN BY: SSP
 SOW
 CHECKED BY: SOW

SEAL:
 STEPHANIE O. WILKINS
 REGISTERED ARCHITECT
 STATE OF TENNESSEE
 NO. 11892

Ledford
 Engineering • Planning • Architecture

3567 Commander Dr., Ste 105
 Arlington, Tennessee 38002
 Phone: 901-867-5220
 Fax: 901-867-5331
 Website: www.ledfordep.com

FLOOR PLAN
 NEW QUAD PLEX AT SUMMER OAKS
 BROWNSVILLE HOUSING AUTHORITY
 BROWNSVILLE, TN

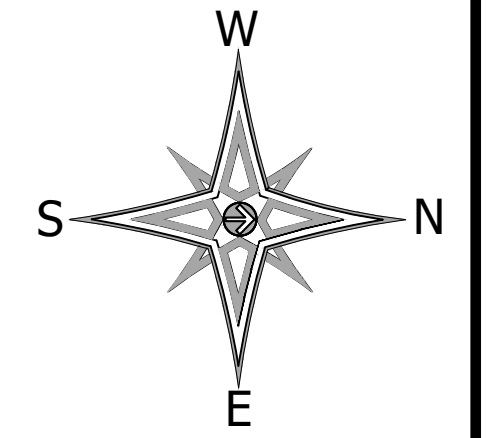

REVISION		
ITEM NO.	DESCRIPTION OF CHANGE	APPROVAL DATE

SHEET NUMBER:
A-1

PROJECT:
 LEPA: 1189-47

M:\1189-47\CD\118947\FP01.dwg